
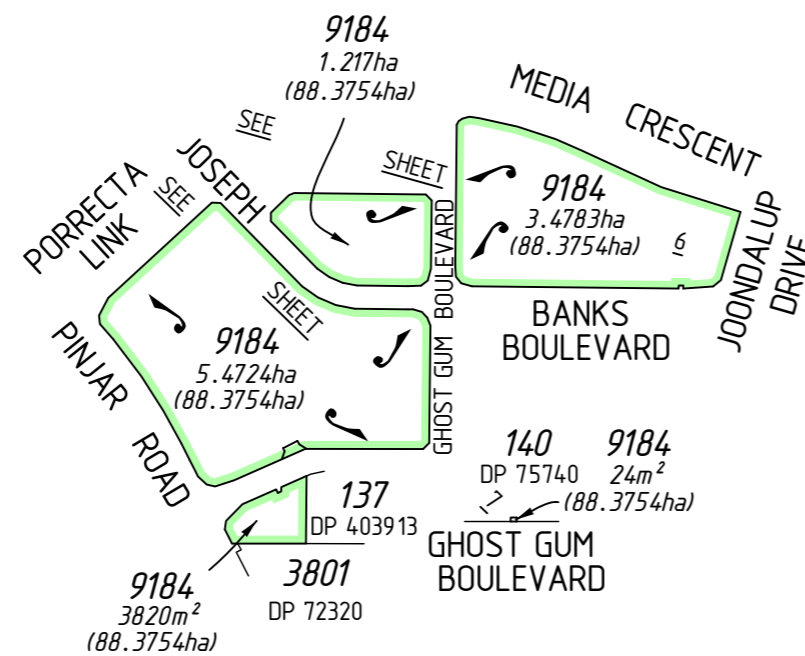
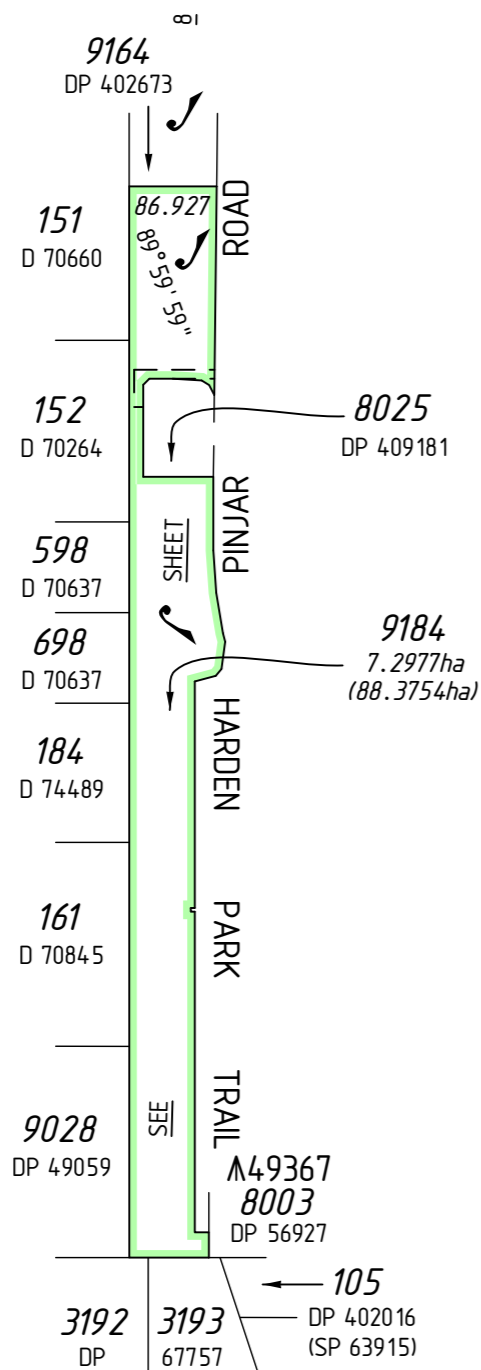


VERSION	AMENDMENT	AUTHORISED BY	DATE

HELD BY LANDGATE IN DIGITAL FORMAT ONLY  
LIMITED IN DEPTH TO 60.96 METRES

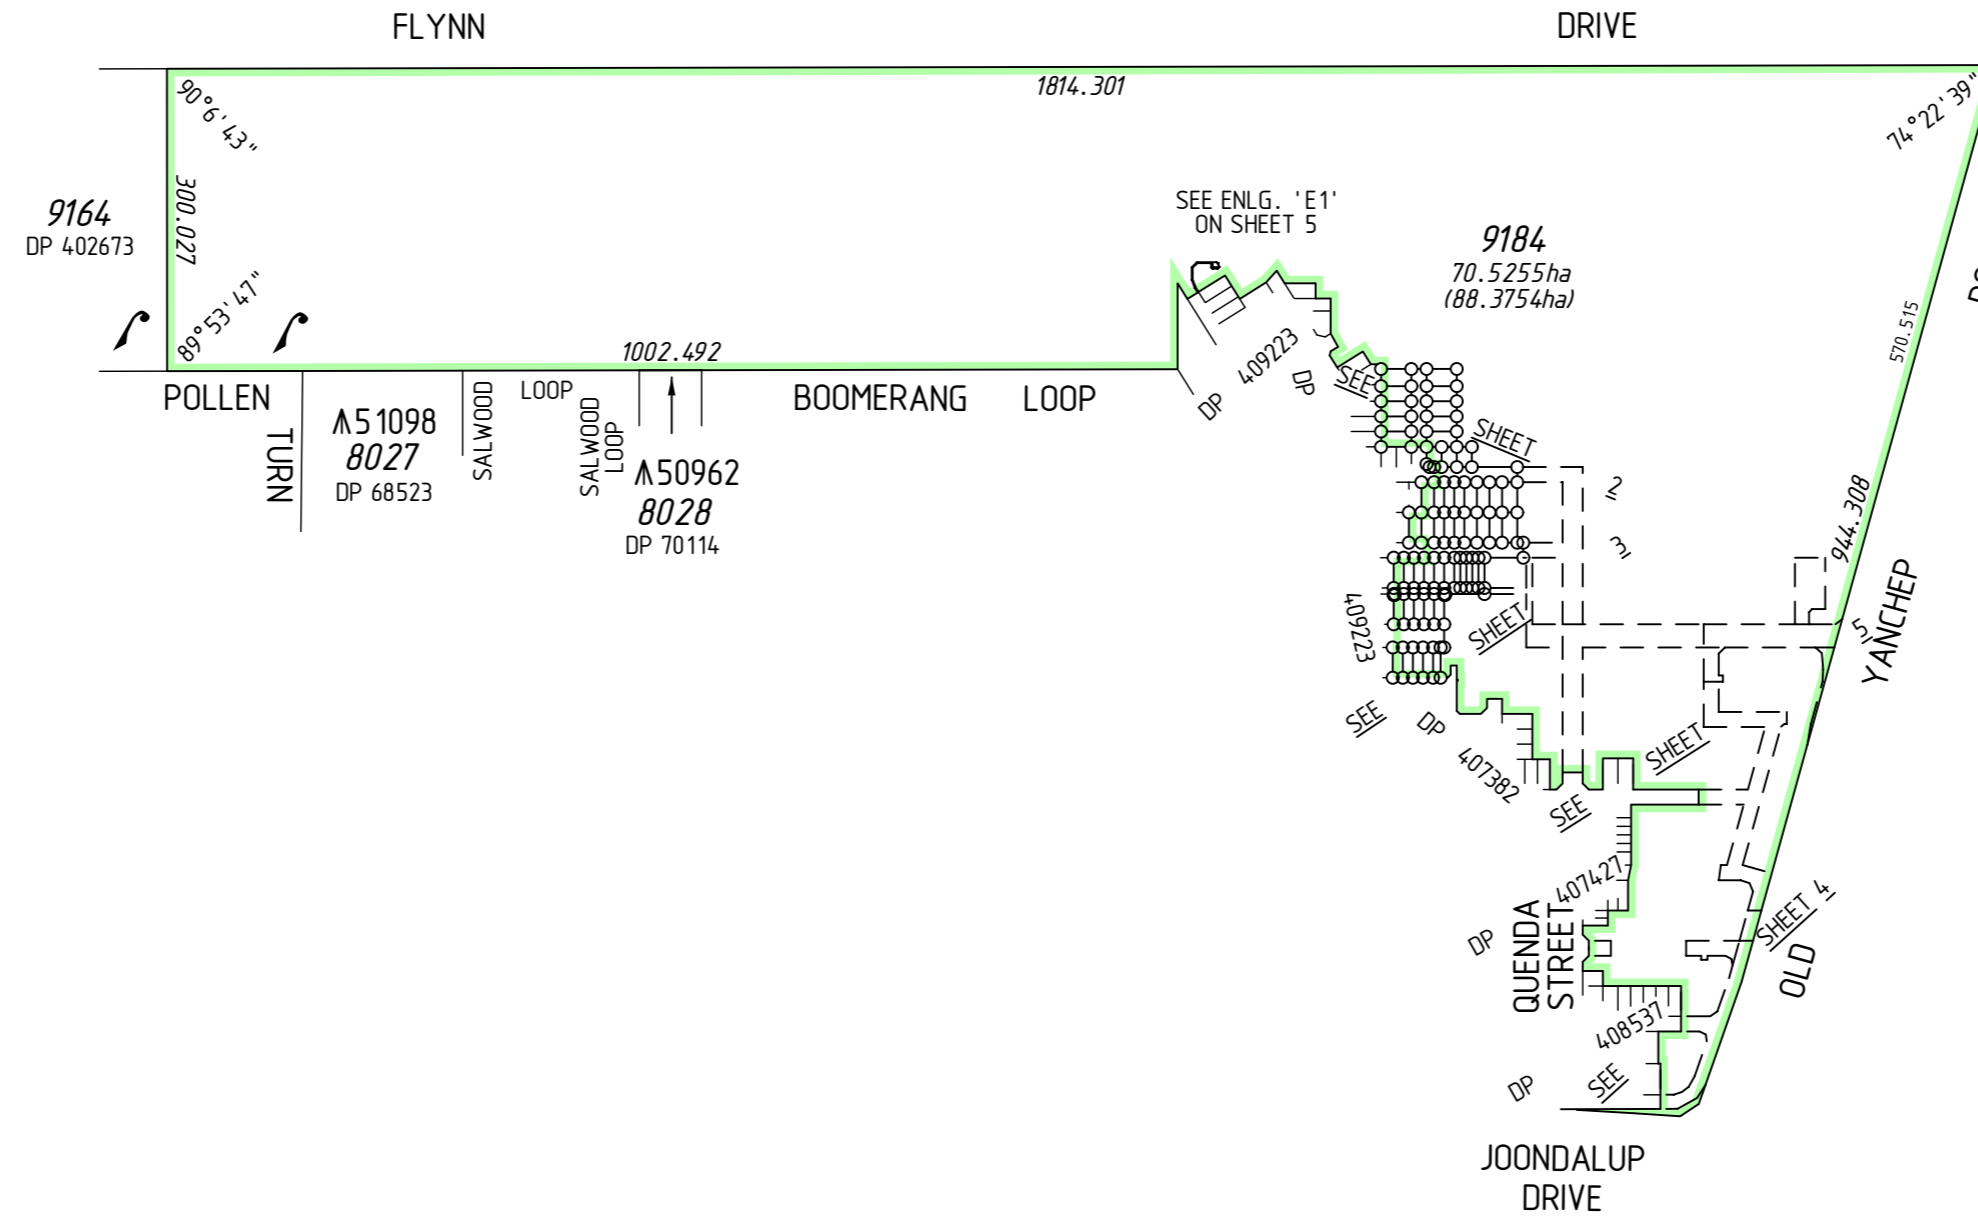


TYPE	FREEHOLD	S.S.A.	YES
PURPOSE	SUBDIVISION		
PLAN OF	LOTS 4328-4332, 4346-4353, 4379-4386, 4393-4401, 4409-4411, 4413, 4414, 4416-4420, 4423, 4444-4448, 4628-4632, 9184, COVENANTS, RESTRICTIVE COVENANT AND ROADS		
FORMER TENURE	LOT 9183 ON DP 4 10836 C.T.		
LOCAL AUTHORITY	CITY OF WANNEROO		
LOCALITY	CARRAMAR, BANKSIA GROVE		
D.O.L. FILE			
FIELD RECORD	100554, 106052		
SURVEYOR'S CERTIFICATE - REG 54			
I, Stuart L.A. TORODE hereby certify that this plan is accurate and is a correct representation of the -			
(a) *survey, and/or			
(b) *calculations from measurements recorded in the field records, [* delete if inapplicable]			
undertaken for the purposes of this plan and that it complies with the relevant written law(s) in relation to which it is lodged.			
<b>FINAL</b>			
LICENSED SURVEYOR			DATE
LOGGED			
DATE	FEE PAID	ASSESS No.	
I.S.C.			
EXAMINED			
			DATE
WESTERN AUSTRALIAN PLANNING COMMISSION FILE 147816			
Delegated under S. 16 P&D Act 2005			DATE
IN ORDER FOR DEALINGS			
SUBJECT TO			
FOR INSPECTOR OF PLANS AND SURVEYS			DATE
APPROVED			REG26A (4)
INSPECTOR OF PLANS AND SURVEYS (S. 18 Licensed Surveyors Act 1909)			DATE
DEPOSITED PLAN			
4 10864			
SHEET 01 OF 08 SHEETS (PLUS SURVEY SHEETS) VERSION 1			

FOR INTERESTS AND NOTIFICATIONS  
SEE SHEET 8

SURVEY CARRIED OUT UNDER REG 26A  
SPECIAL SURVEY AREA GUIDELINES  
SEE SURVEY SHEETS FOR SURVEY INFORMATION

USE ONLY THE SURVEY SHEET/S WHEN DETERMINING  
THE TRUE FINAL POSITION AND TYPE OF ALL SURVEY  
MARKS PLACED PERTAINING TO THIS PLAN.

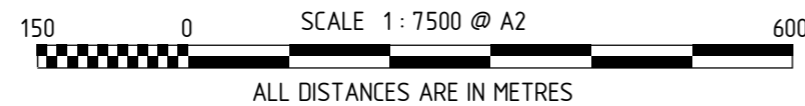

**MNG**  
MC MULLEN NOLAN GROUP  
PO Box 3526, Success W.A. 6964  
Tel: (08) 6436 1599  
Fax: (08) 6436 1500  
Email: info@mngsurvey.com.au


MNG Ref : 94.163dp-1051d - Stage 43 - DP4.10864, CSD



FOR HEADING SEE SHEET 1

FOR INTERESTS AND NOTIFICATIONS SEE SHEET 8

SURVEY CARRIED OUT UNDER REG 26A  
SPECIAL SURVEY AREA GUIDELINES  
SEE SURVEY SHEETS FOR SURVEY INFORMATION  
USE ONLY THE SURVEY SHEET/S WHEN DETERMINING  
THE TRUE FINAL POSITION AND TYPE OF ALL SURVEY  
MARKS PLACED PERTAINING TO THIS PLAN.

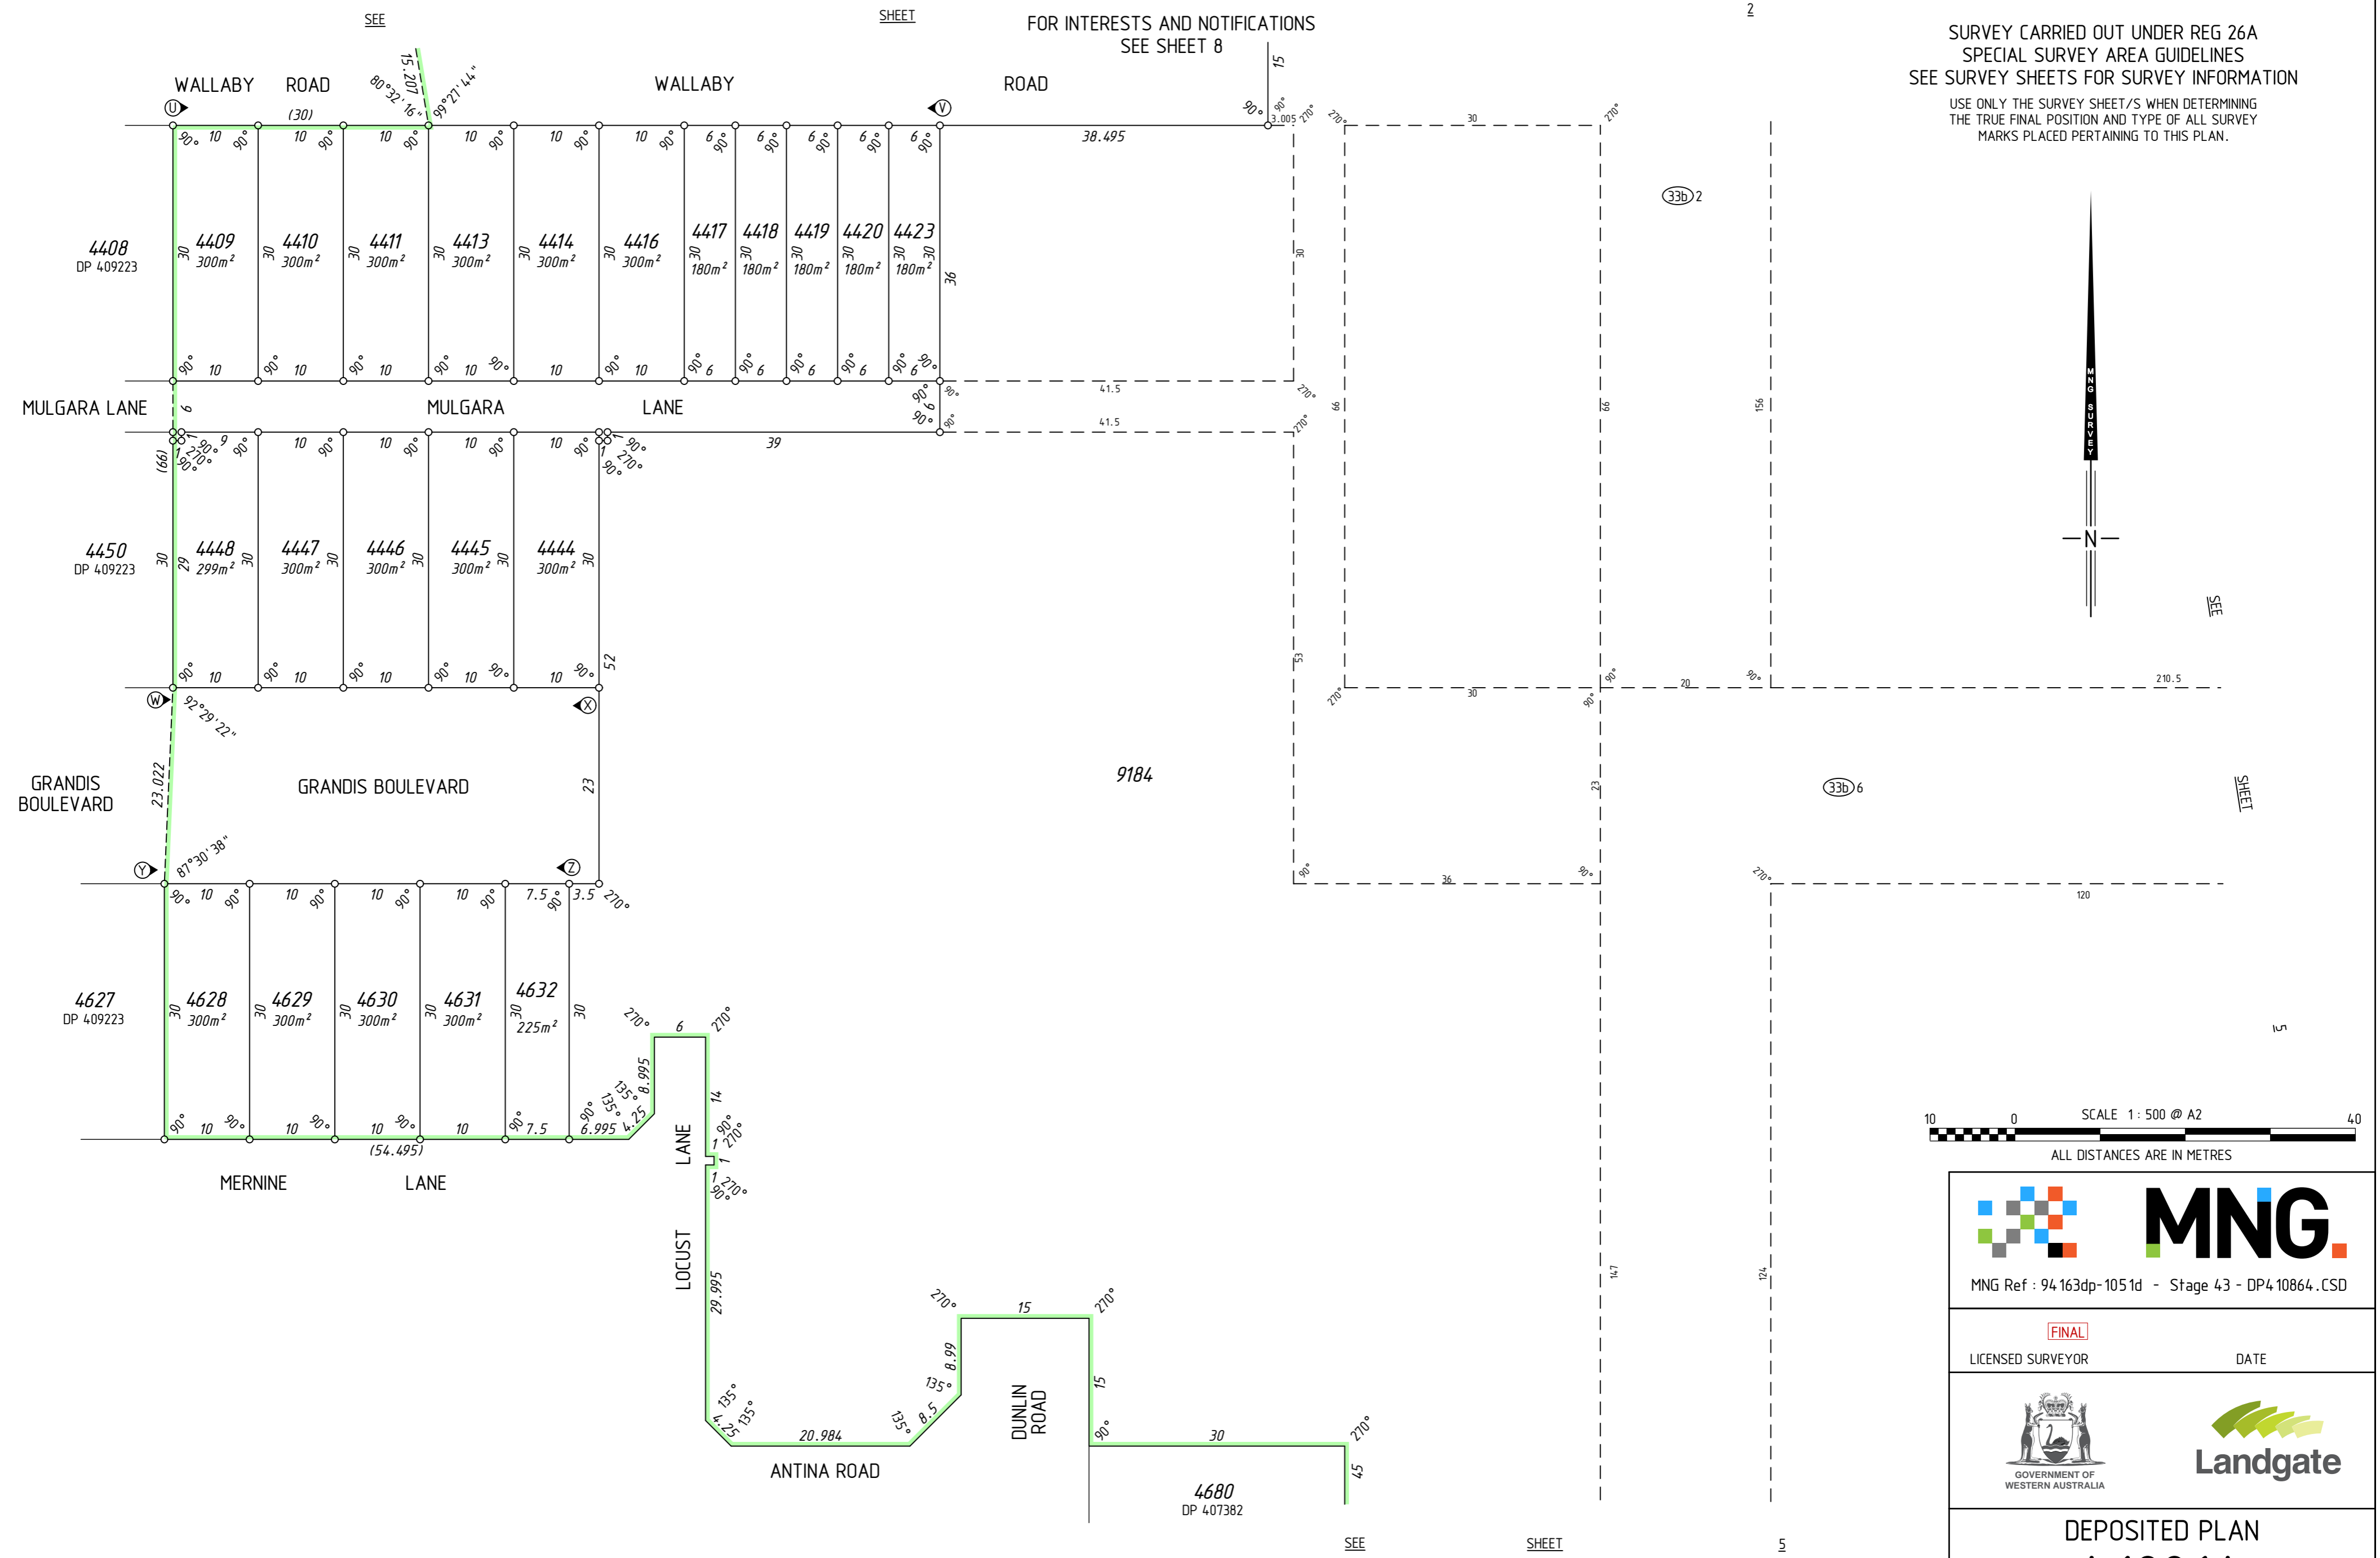

SCALE 1 : 500 @ A2  
ALL DISTANCES ARE IN METRES




MNG Ref : 94 163dp-1051d - Stage 4-3 - DP4 10864 .CSD

**FINAL**  
LICENSED SURVEYOR DATE



DEPOSITED PLAN  
**4 10864**  
SHEET 03 OF 08 SHEETS  
VERSION 1

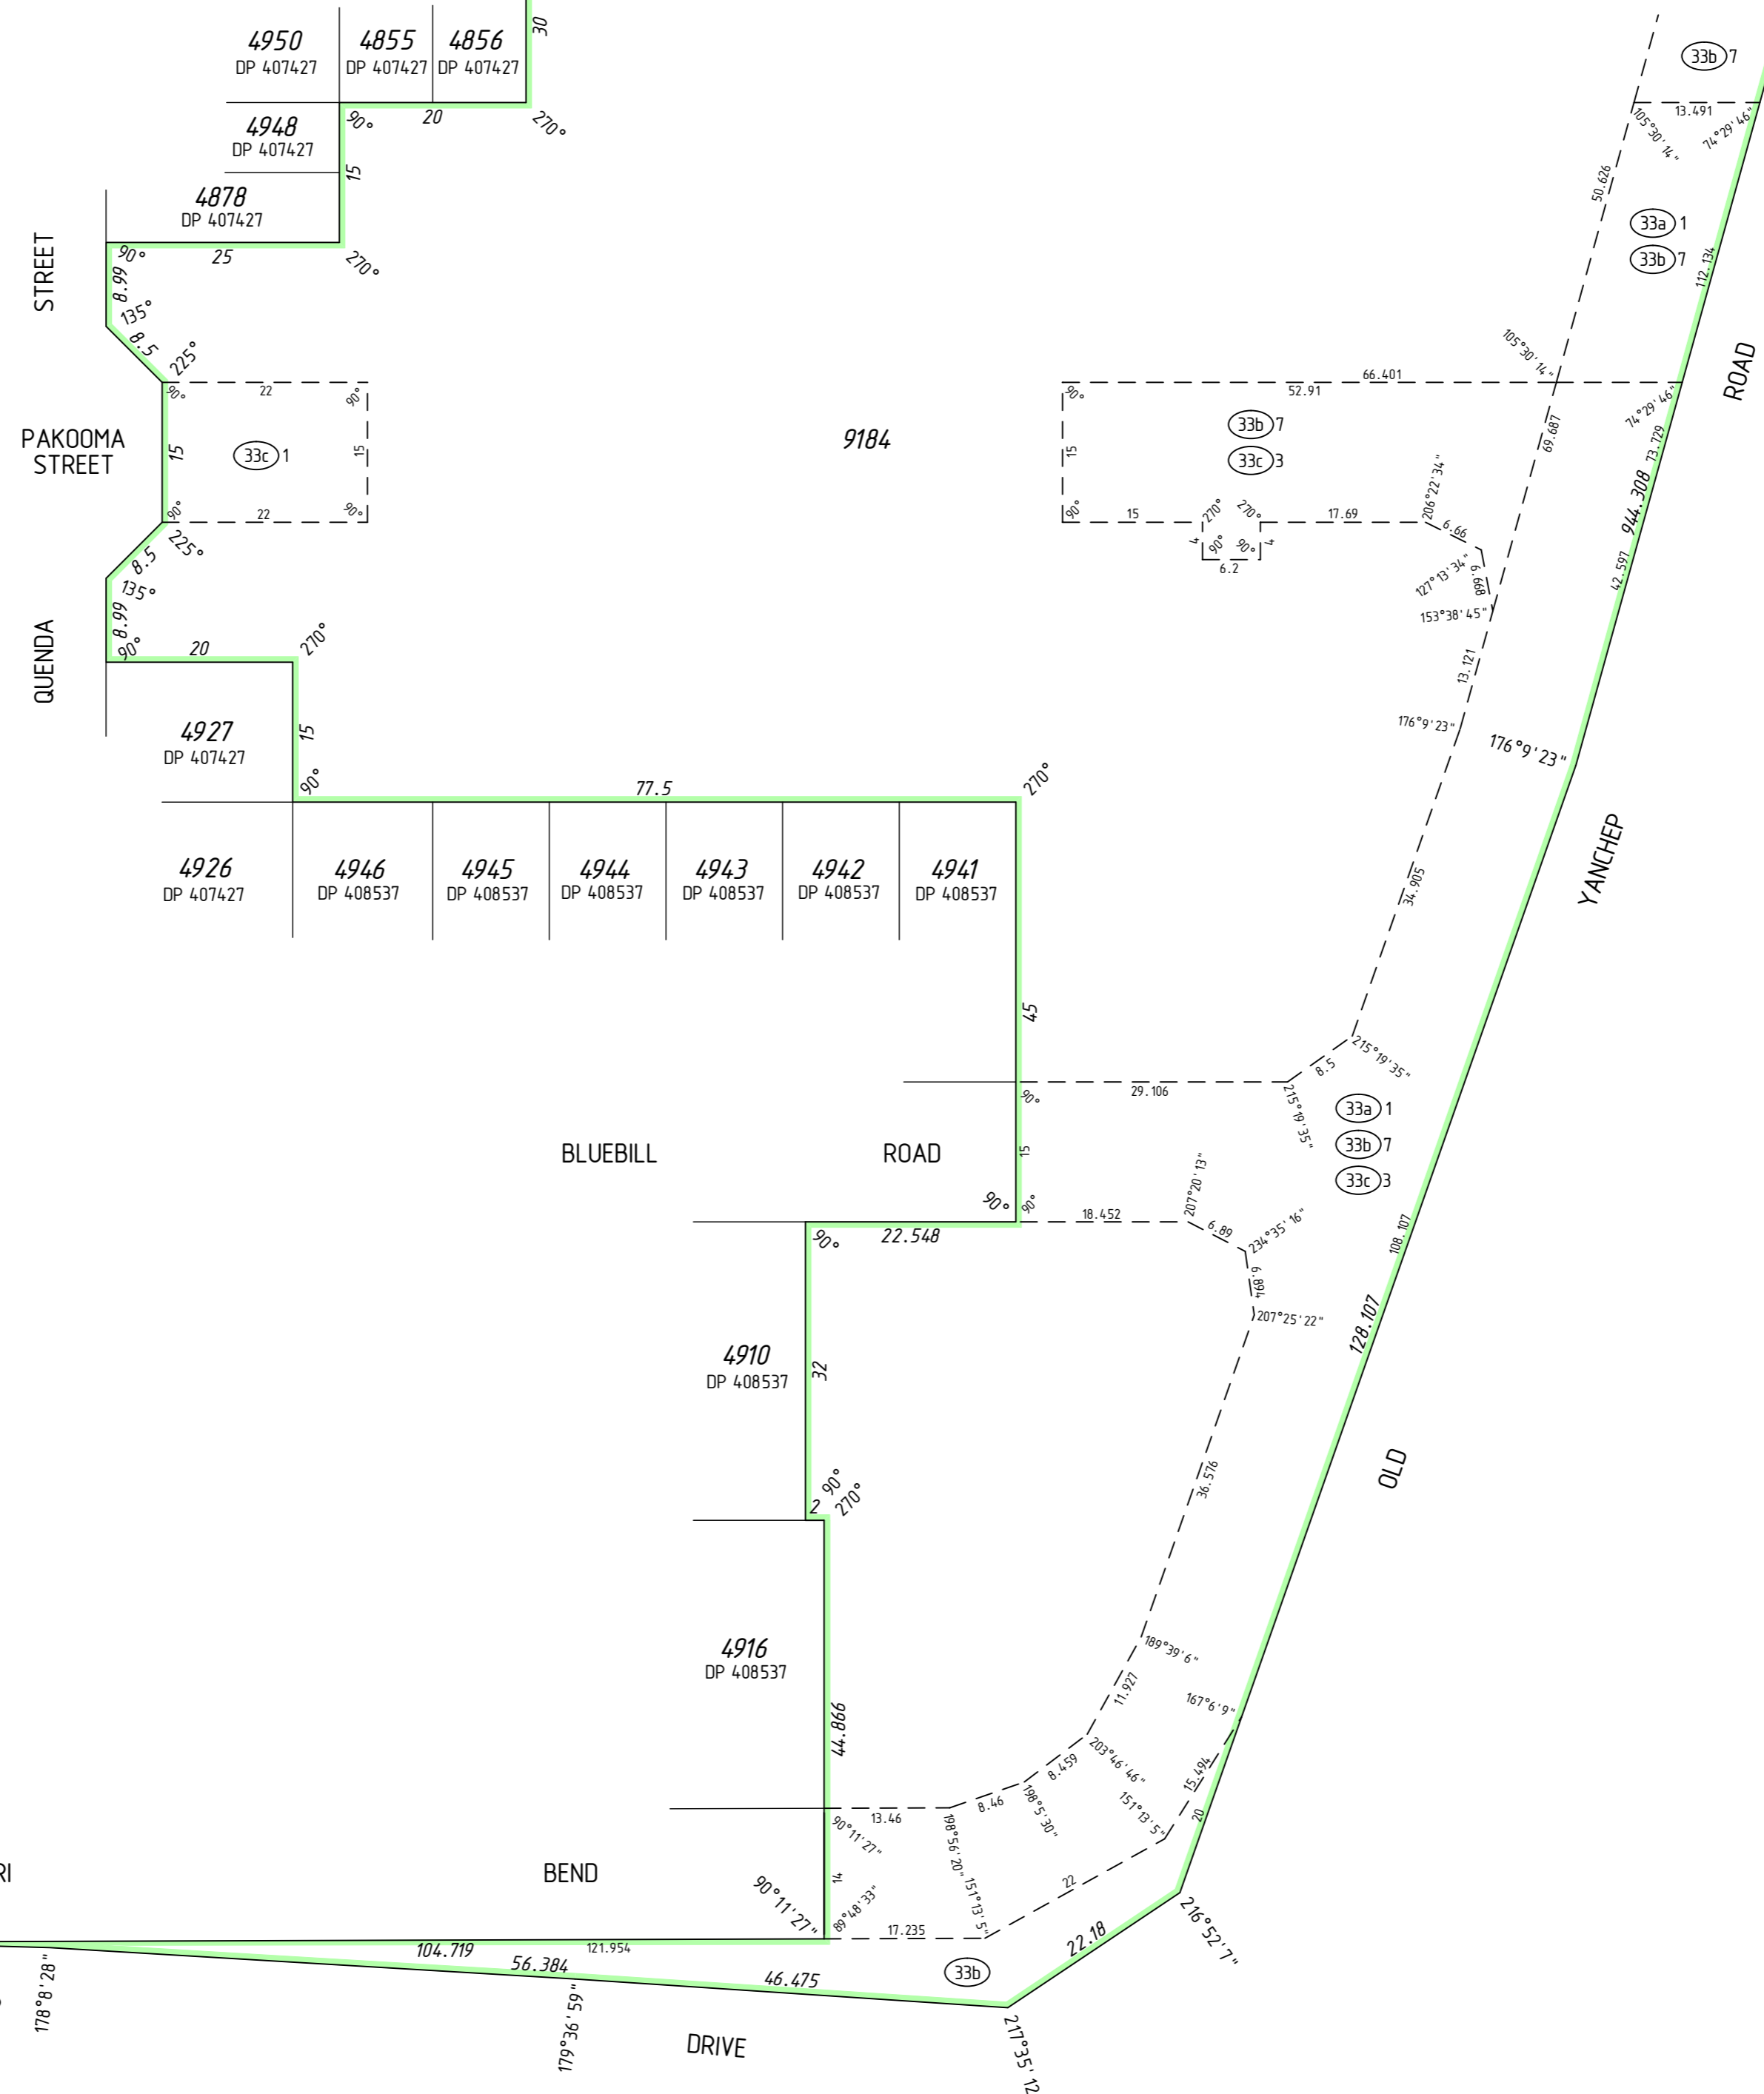


FOR HEADING SEE SHEET 1

FOR INTERESTS AND NOTIFICATIONS  
SEE SHEET 8

SURVEY CARRIED OUT UNDER REG 26A  
SPECIAL SURVEY AREA GUIDELINES  
SEE SURVEY SHEETS FOR SURVEY INFORMATION

USE ONLY THE SURVEY SHEET/S WHEN DETERMINING  
THE TRUE FINAL POSITION AND TYPE OF ALL SURVEY  
MARKS PLACED PERTAINING TO THIS PLAN.

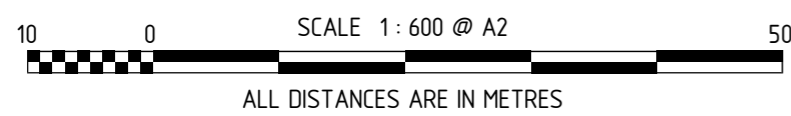

SOLANDRI

BEND

JOONDALUP

DRIVE

HELD BY LANDGATE IN DIGITAL FORMAT ONLY



MNG Ref : 94 163dp-1051d - Stage 43 - DP4 10864 .CSD

FINAL

LICENSED SURVEYOR

DATE




DEPOSITED PLAN

4 10864

SHEET 04 OF 08 SHEETS  
VERSION 1

FOR HEADING SEE SHEET 1  
 FOR INTERESTS AND NOTIFICATIONS  
 SEE SHEET 8

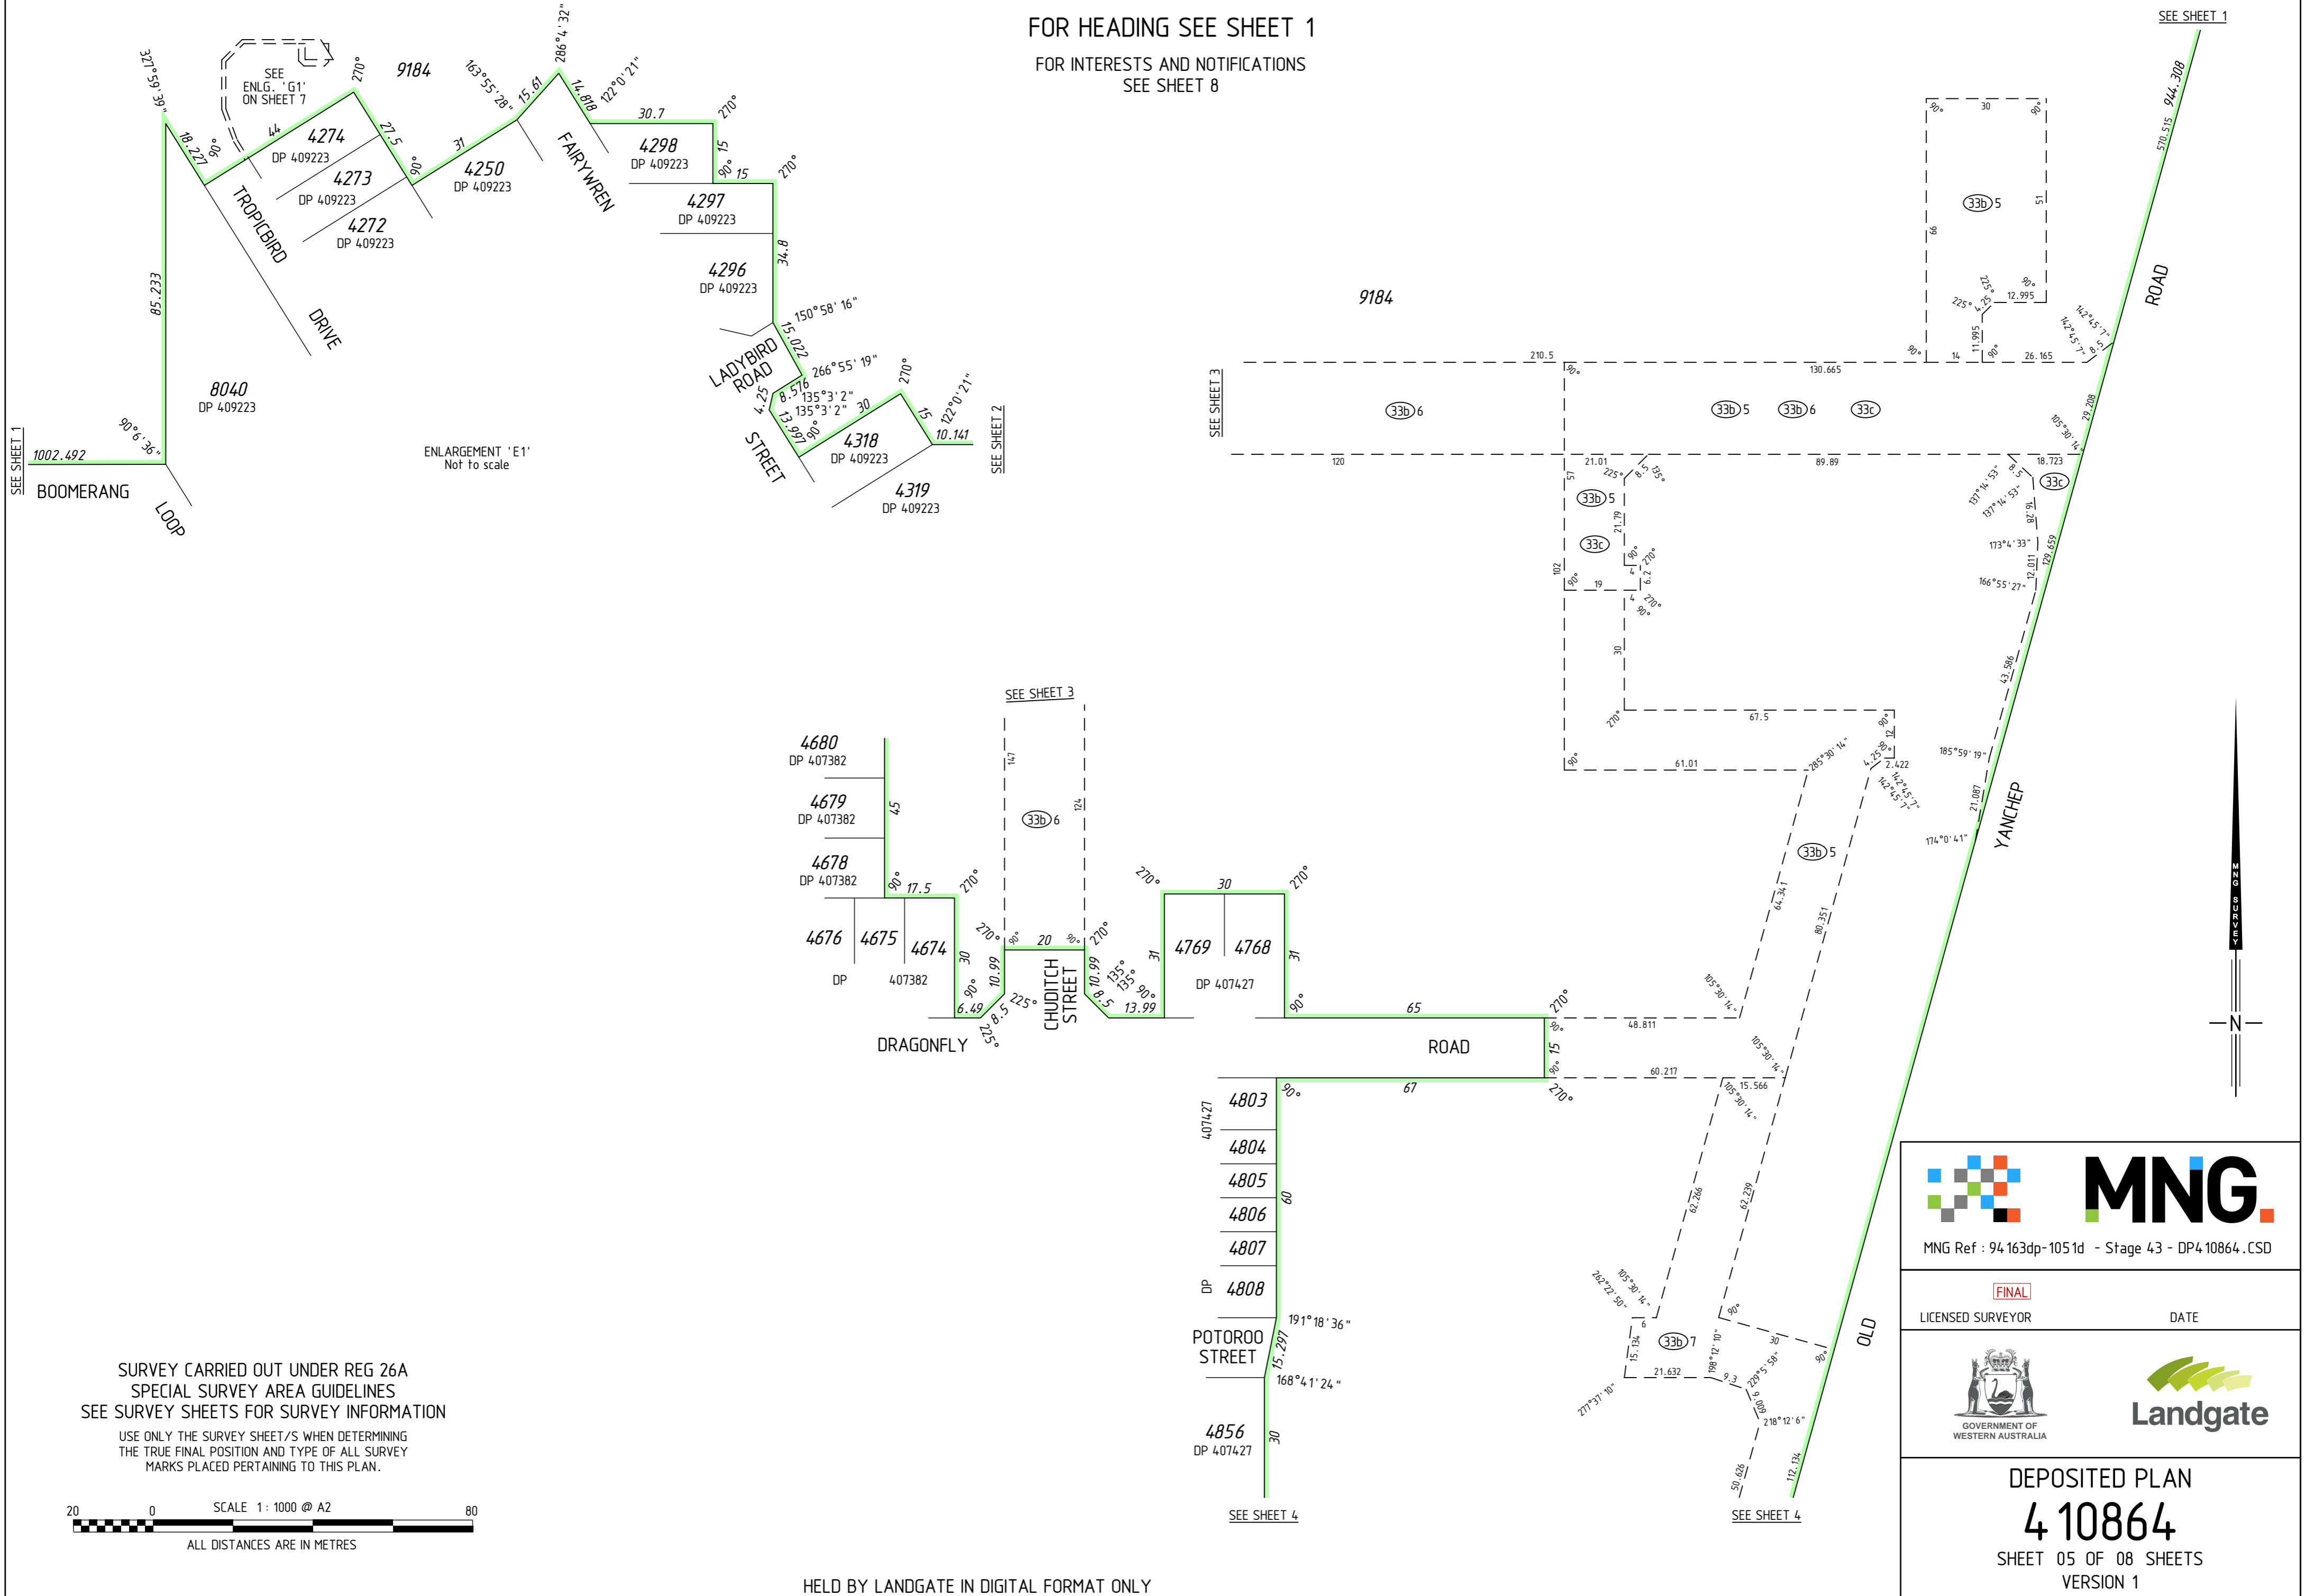

SEE SHEET 1

SEE SHEET 2


SEE SHEET 3

SEE SHEET 3


SEE SHEET 1

ENLARGEMENT 'E1'  
 Not to scale

SURVEY CARRIED OUT UNDER REG 26A  
 SPECIAL SURVEY AREA GUIDELINES  
 SEE SURVEY SHEETS FOR SURVEY INFORMATION  
 USE ONLY THE SURVEY SHEET/S WHEN DETERMINING  
 THE TRUE FINAL POSITION AND TYPE OF ALL SURVEY  
 MARKS PLACED PERTAINING TO THIS PLAN.

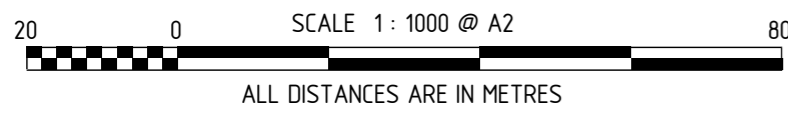

HELD BY LANDGATE IN DIGITAL FORMAT ONLY




MNG Ref : 94 163dp-1051d - Stage 43 - DP4 10864 .CSD

---

**FINAL**

LICENSED SURVEYOR DATE

---




---

DEPOSITED PLAN  
**4 10864**  
 SHEET 05 OF 08 SHEETS  
 VERSION 1









FOR HEADING SEE SHEET 1

FOR INTERESTS AND NOTIFICATIONS  
SEE SHEET 8

SURVEY CARRIED OUT UNDER REG 26A  
SPECIAL SURVEY AREA GUIDELINES  
SEE SURVEY SHEETS FOR SURVEY INFORMATION

USE ONLY THE SURVEY SHEET/S WHEN DETERMINING  
THE TRUE FINAL POSITION AND TYPE OF ALL SURVEY  
MARKS PLACED PERTAINING TO THIS PLAN.

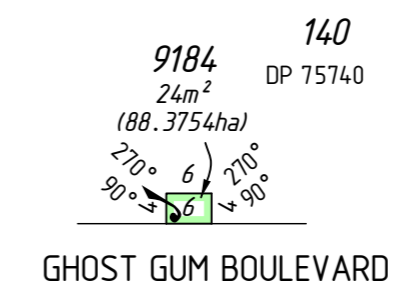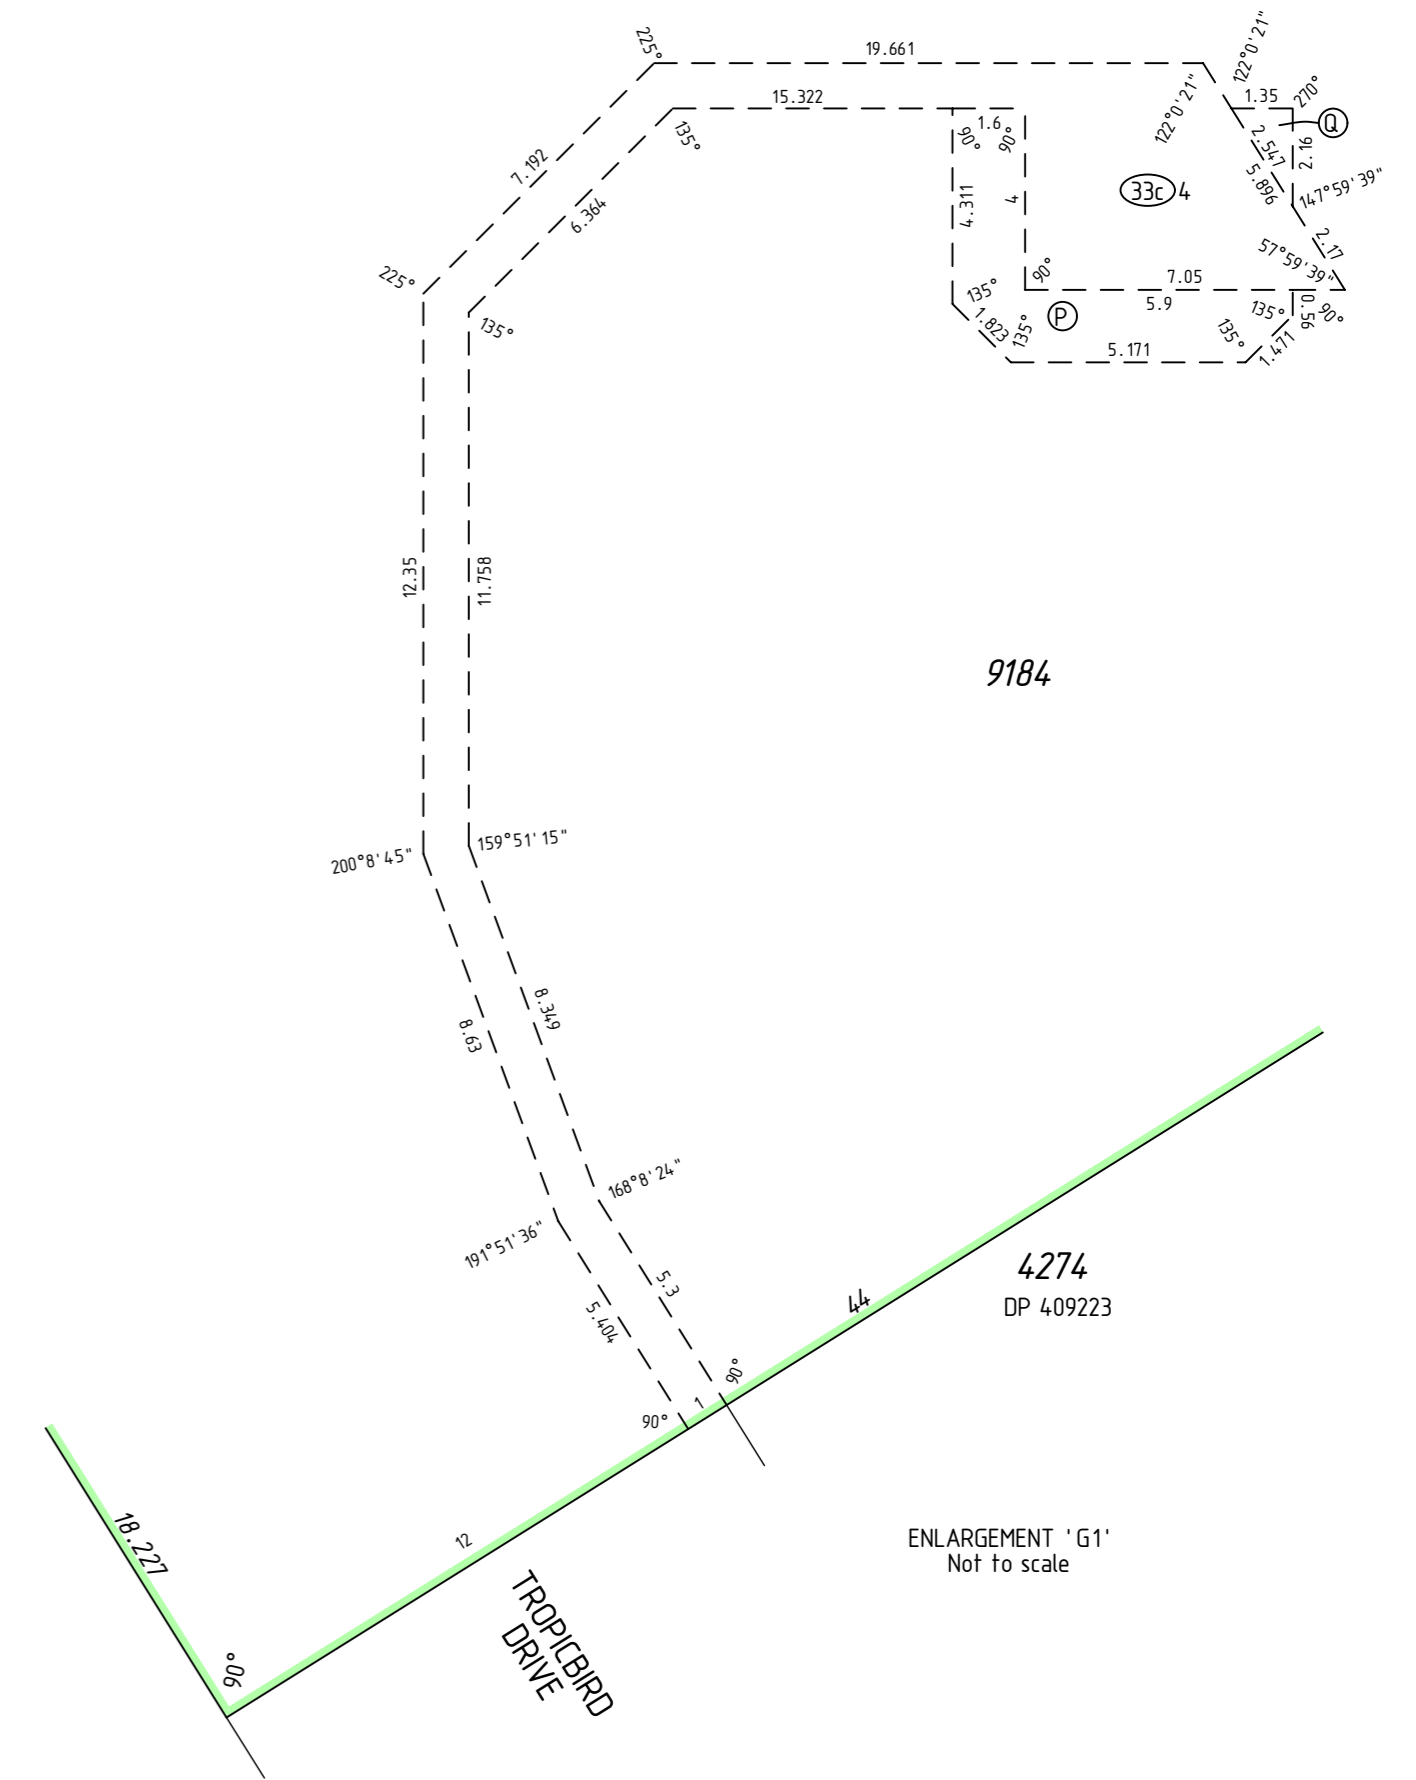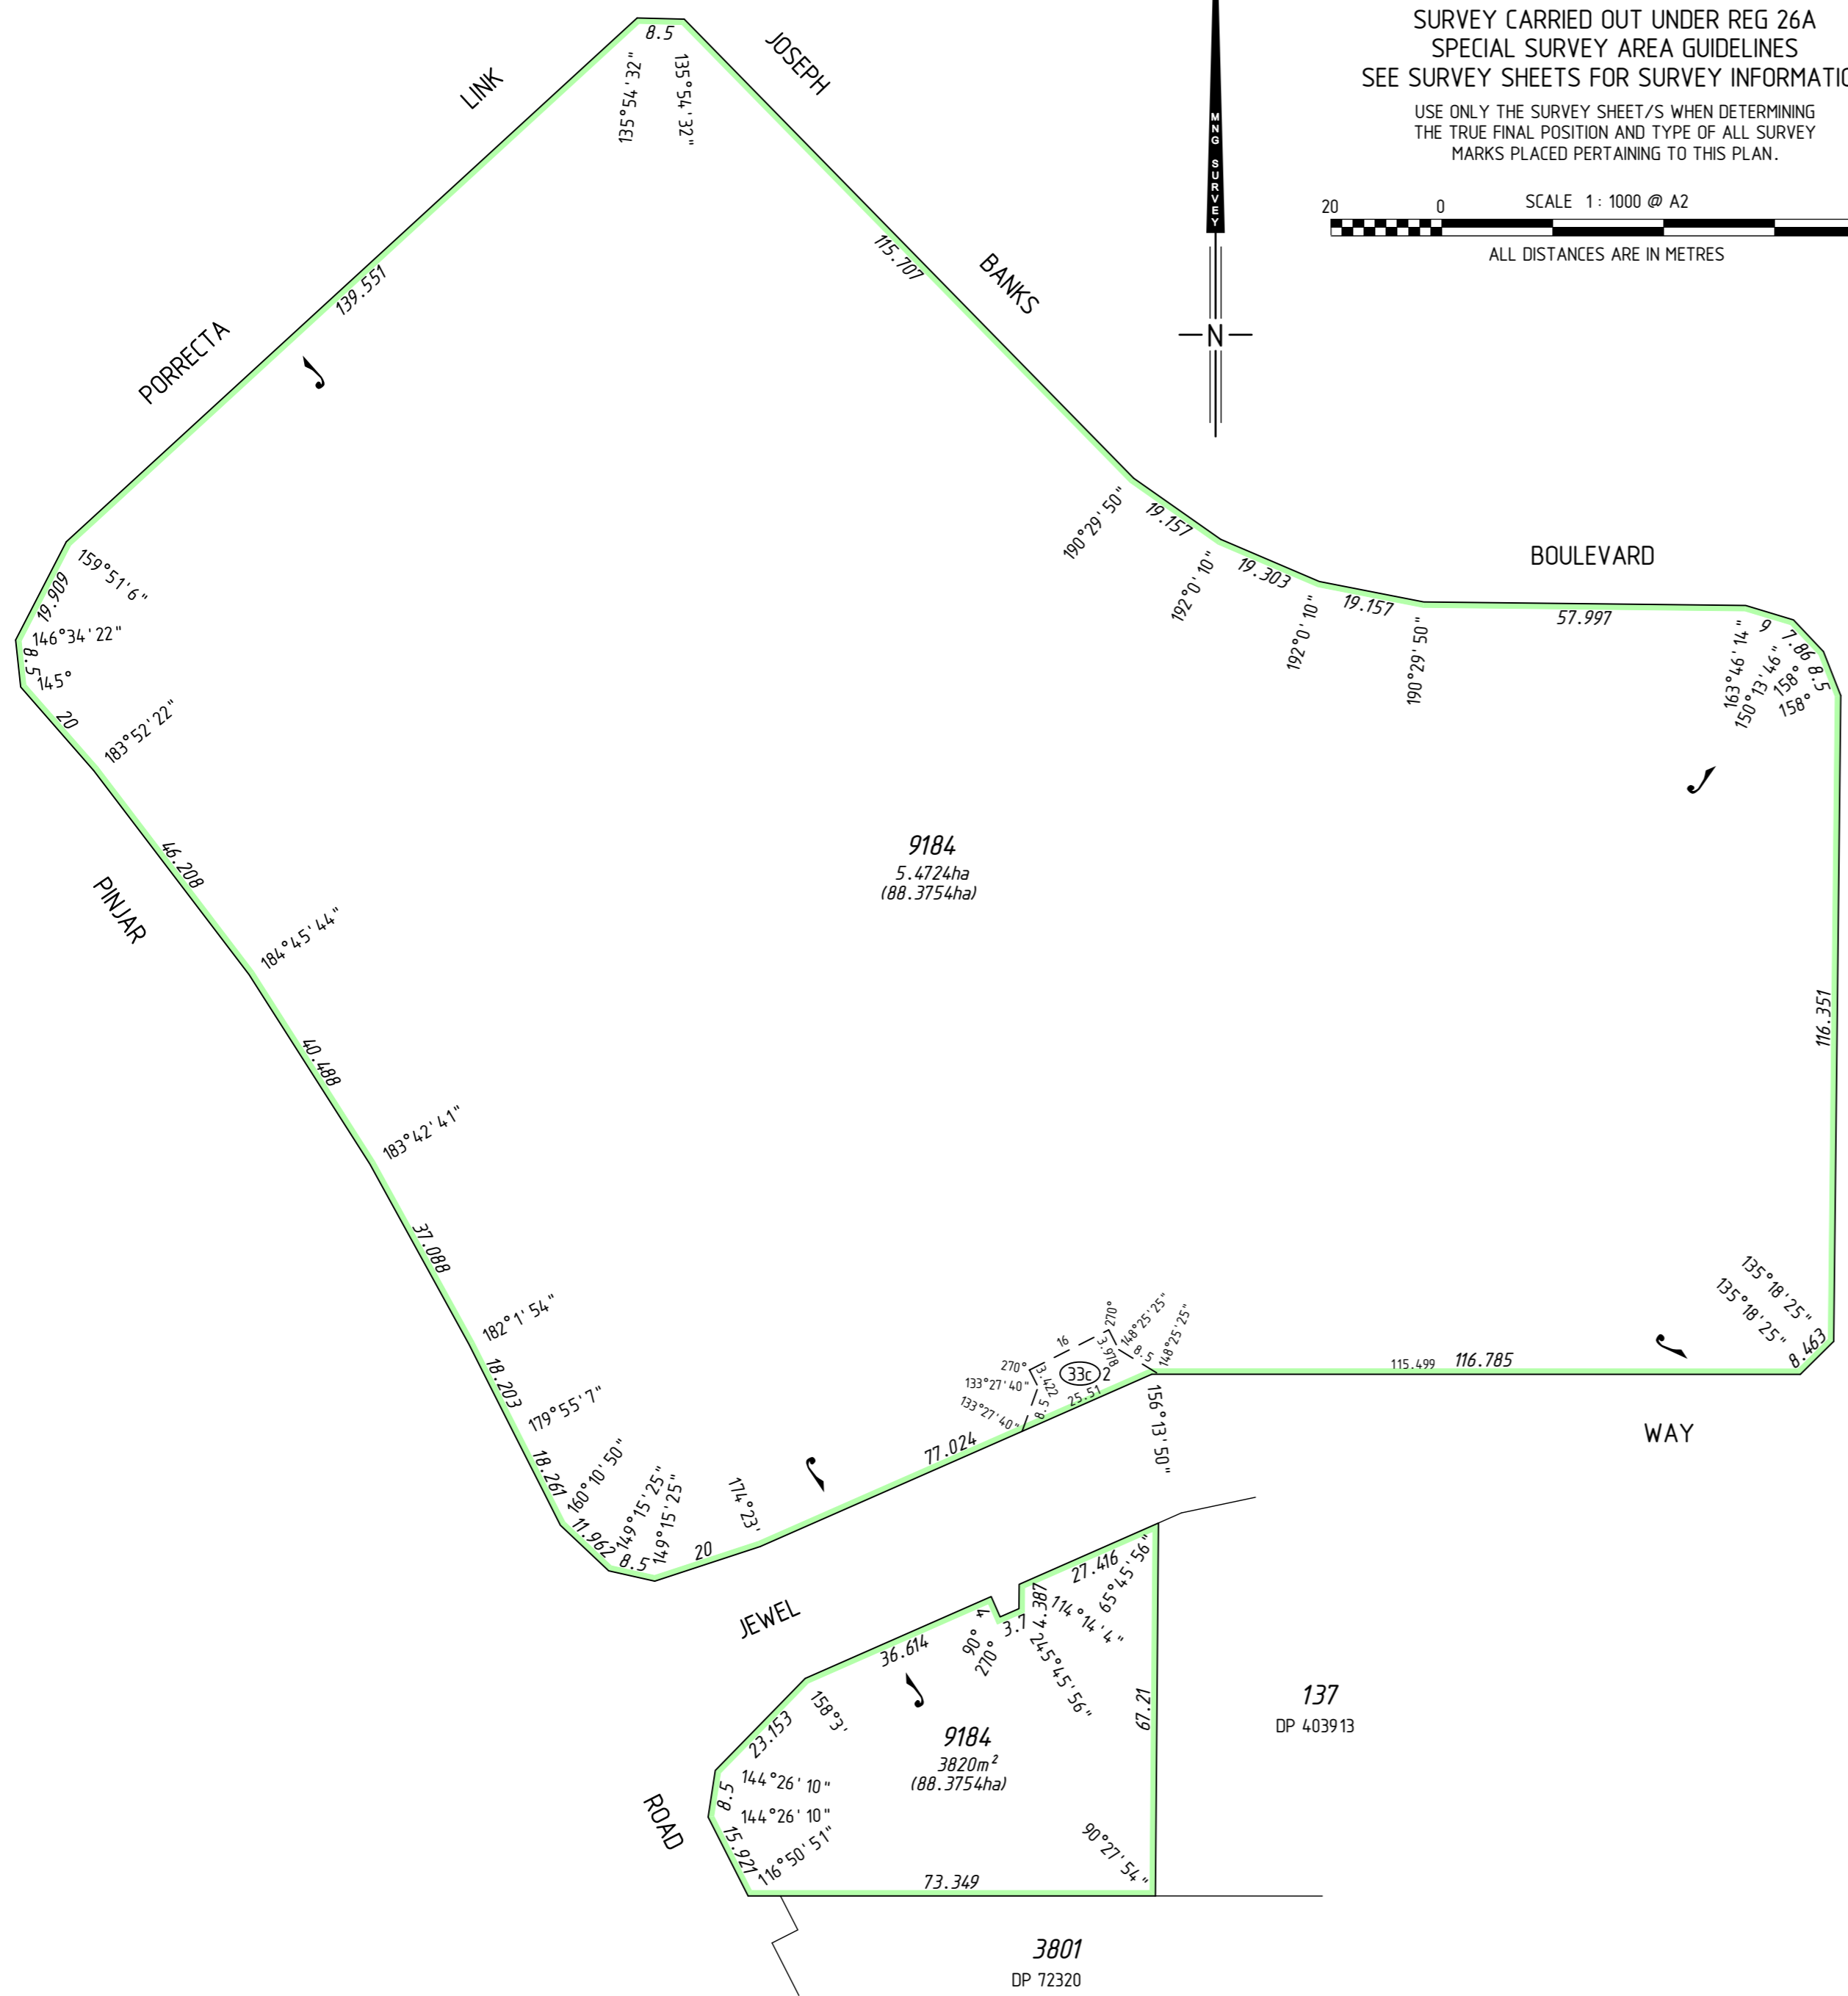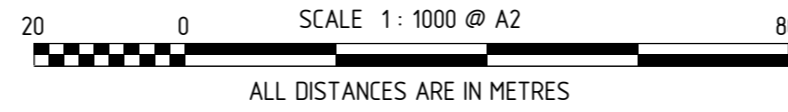


MNG Ref : 94 163dp-1051d - Stage 43 - DP4 10864 .CSD

**FINAL**  
LICENSED SURVEYOR DATE




DEPOSITED PLAN  
**4 10864**  
SHEET 07 OF 08 SHEETS  
VERSION 1

FOR HEADING SEE SHEET 1

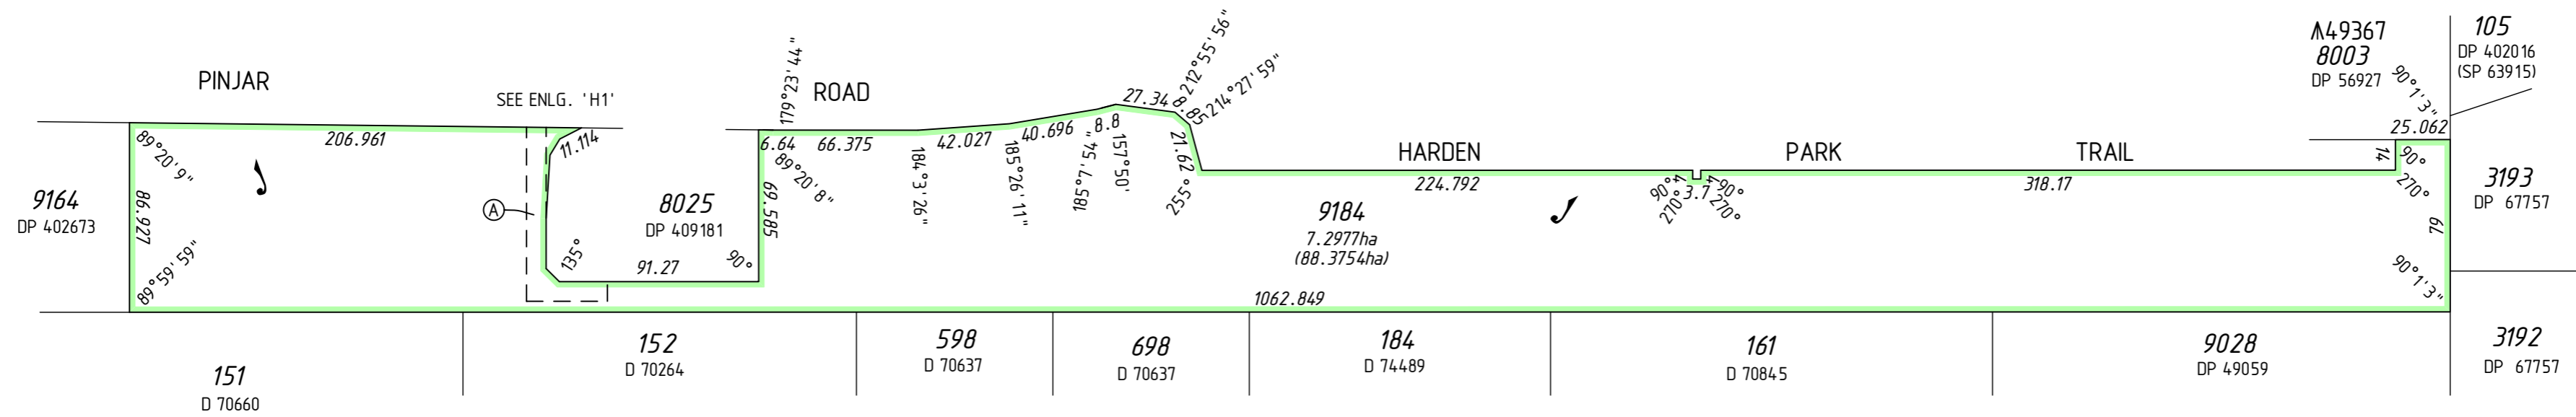

INTERESTS AND NOTIFICATIONS

SUBJECT	PURPOSE	STATUTORY REFERENCE	ORIGIN	LAND BURDENED	BENEFIT TO	COMMENTS
33b)5	EASEMENT (Sewerage)	SEC 167 OF THE P. & D. ACT REG 33 (b)	DP 407382	LOT 9184	WATER CORPORATION	
33b)6	EASEMENT (Water Supply)	SEC 167 OF THE P. & D. ACT REG 33 (b)	DP 407382	LOT 9184	WATER CORPORATION	
33c	EASEMENT (Electricity Supply)	SEC 167 OF THE P. & D. ACT REG 33 (c)	DP 407382	LOT 9184	ELECTRICITY NETWORKS CORPORATION	
33b	EASEMENT (Sewerage)	SEC 167 OF THE P. & D. ACT REG 33 (b)	DP 407427	LOT 9184	WATER CORPORATION	
33c)1	EASEMENT (Electricity Supply)	SEC 167 OF THE P. & D. ACT REG 33 (c)	DP 407427	LOT 9184	ELECTRICITY NETWORKS CORPORATION	
33a)1	EASEMENT (Drainage)	SEC 167 OF THE P. & D. ACT REG 33 (a)	DP 408537	LOT 9184	CITY OF WANNEROO	
33b)7	EASEMENT (Sewerage)	SEC 167 OF THE P. & D. ACT REG 33 (b)	DP 408537	LOT 9184	WATER CORPORATION	
33c)3	EASEMENT (Electricity Supply)	SEC 167 OF THE P. & D. ACT REG 33 (c)	DP 408537	LOT 9184	ELECTRICITY NETWORKS CORPORATION	
33c)2	EASEMENT (Electricity Supply)	SEC 167 OF THE P. & D. ACT REG 33 (c)	DP 403913	LOT 9184	ELECTRICITY NETWORKS CORPORATION	
A	RIGHT OF CARRIAGEWAY	SEC 136C OF THE T.L.A.	DP 409181	LOT 9184	CITY OF WANNEROO	
33b)2	EASEMENT (Sewerage)	SEC 167 OF THE P. & D. ACT REG 33 (b)	DP 409223	LOT 9184	WATER CORPORATION	
33c)4	EASEMENT (Electricity Supply)	SEC 167 OF THE P. & D. ACT REG 33 (c)	DP 409223	LOT 9184	ELECTRICITY NETWORKS CORPORATION	
P,Q	NOTIFICATION	SEC 70A OF THE T.L.A.	DOC	LOT 9184		(NOISE COMPLIANCE)
U,V	RESTRICTIVE COVENANT	SEC 136D OF THE T.L.A.	DOC	ALL LOTS EXCEPT 9184		
W,X	COVENANT	SEC 150 OF THE P. & D. ACT	THIS PLAN	LOTS 4409-4411, 4413, 4414, 4416-4420, 4423		NO ROAD VEHICLE ACCESS TO/FROM WALLABY ROAD
Y,Z	COVENANT	SEC 150 OF THE P. & D. ACT	THIS PLAN	LOTS 4444-4448		NO ROAD VEHICLE ACCESS TO/FROM GRANDIS BOULEVARD
	COVENANT	SEC 150 OF THE P. & D. ACT	THIS PLAN	LOTS 4628-4632		NO ROAD VEHICLE ACCESS TO/FROM GRANDIS BOULEVARD
	NOTIFICATION	SEC 165 OF THE P. & D. ACT	DOC	LOTS 4328-4332, 4347-4353		(PROXIMITY TO SAND EXTRACTION)
	NOTIFICATION	SEC 70A OF THE T.L.A.	DOC	LOTS 4328-4331, 4348, 4379, 4400, 4401, 4409-4411, 4413, 4414, 4445-4448		(FIRE MANAGEMENT PLAN)

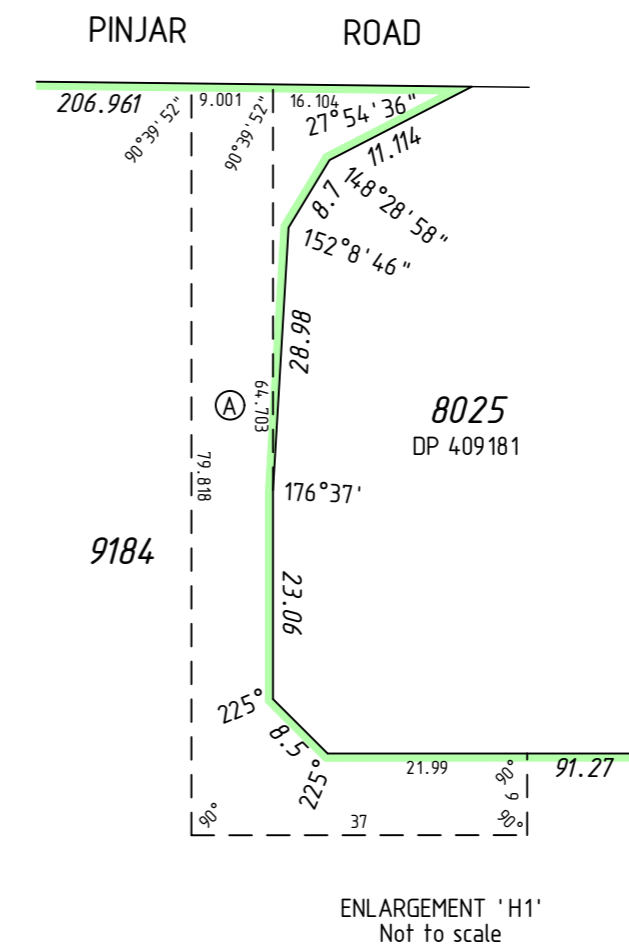

SURVEY CARRIED OUT UNDER REG 26A  
SPECIAL SURVEY AREA GUIDELINES  
SEE SURVEY SHEETS FOR SURVEY INFORMATION  
USE ONLY THE SURVEY SHEET/S WHEN DETERMINING  
THE TRUE FINAL POSITION AND TYPE OF ALL SURVEY  
MARKS PLACED PERTAINING TO THIS PLAN.

SCALE 1:2500 @ A2

ALL DISTANCES ARE IN METRES

FINAL

LICENSED SURVEYOR DATE

Landgate

MNG Ref : 94163dp-1051d - Stage 43 - DP410864.CSD

DEPOSITED PLAN  
**4 10864**  
SHEET 08 OF 08 SHEETS  
VERSION 1



FOR HEADING SEE SHEET 1

THIS SURVEY SHEET WILL BE  
REPLACED BY THE SURVEY DATA



MNG Ref: 94 163dp- 105 1d



DEPOSITED PLAN

**4 10864**

SURVEY SHEET