



SEE SHEET 1

FOR HEADING SEE SHEET 1


FOR INTERESTS AND NOTIFICATIONS SEE SHEET 5

SEE SHEET 01 FOR AMENDMENTS TABLE

UNLODGED VERSION

UNLODGED VERSION

UNLODGED VERSION

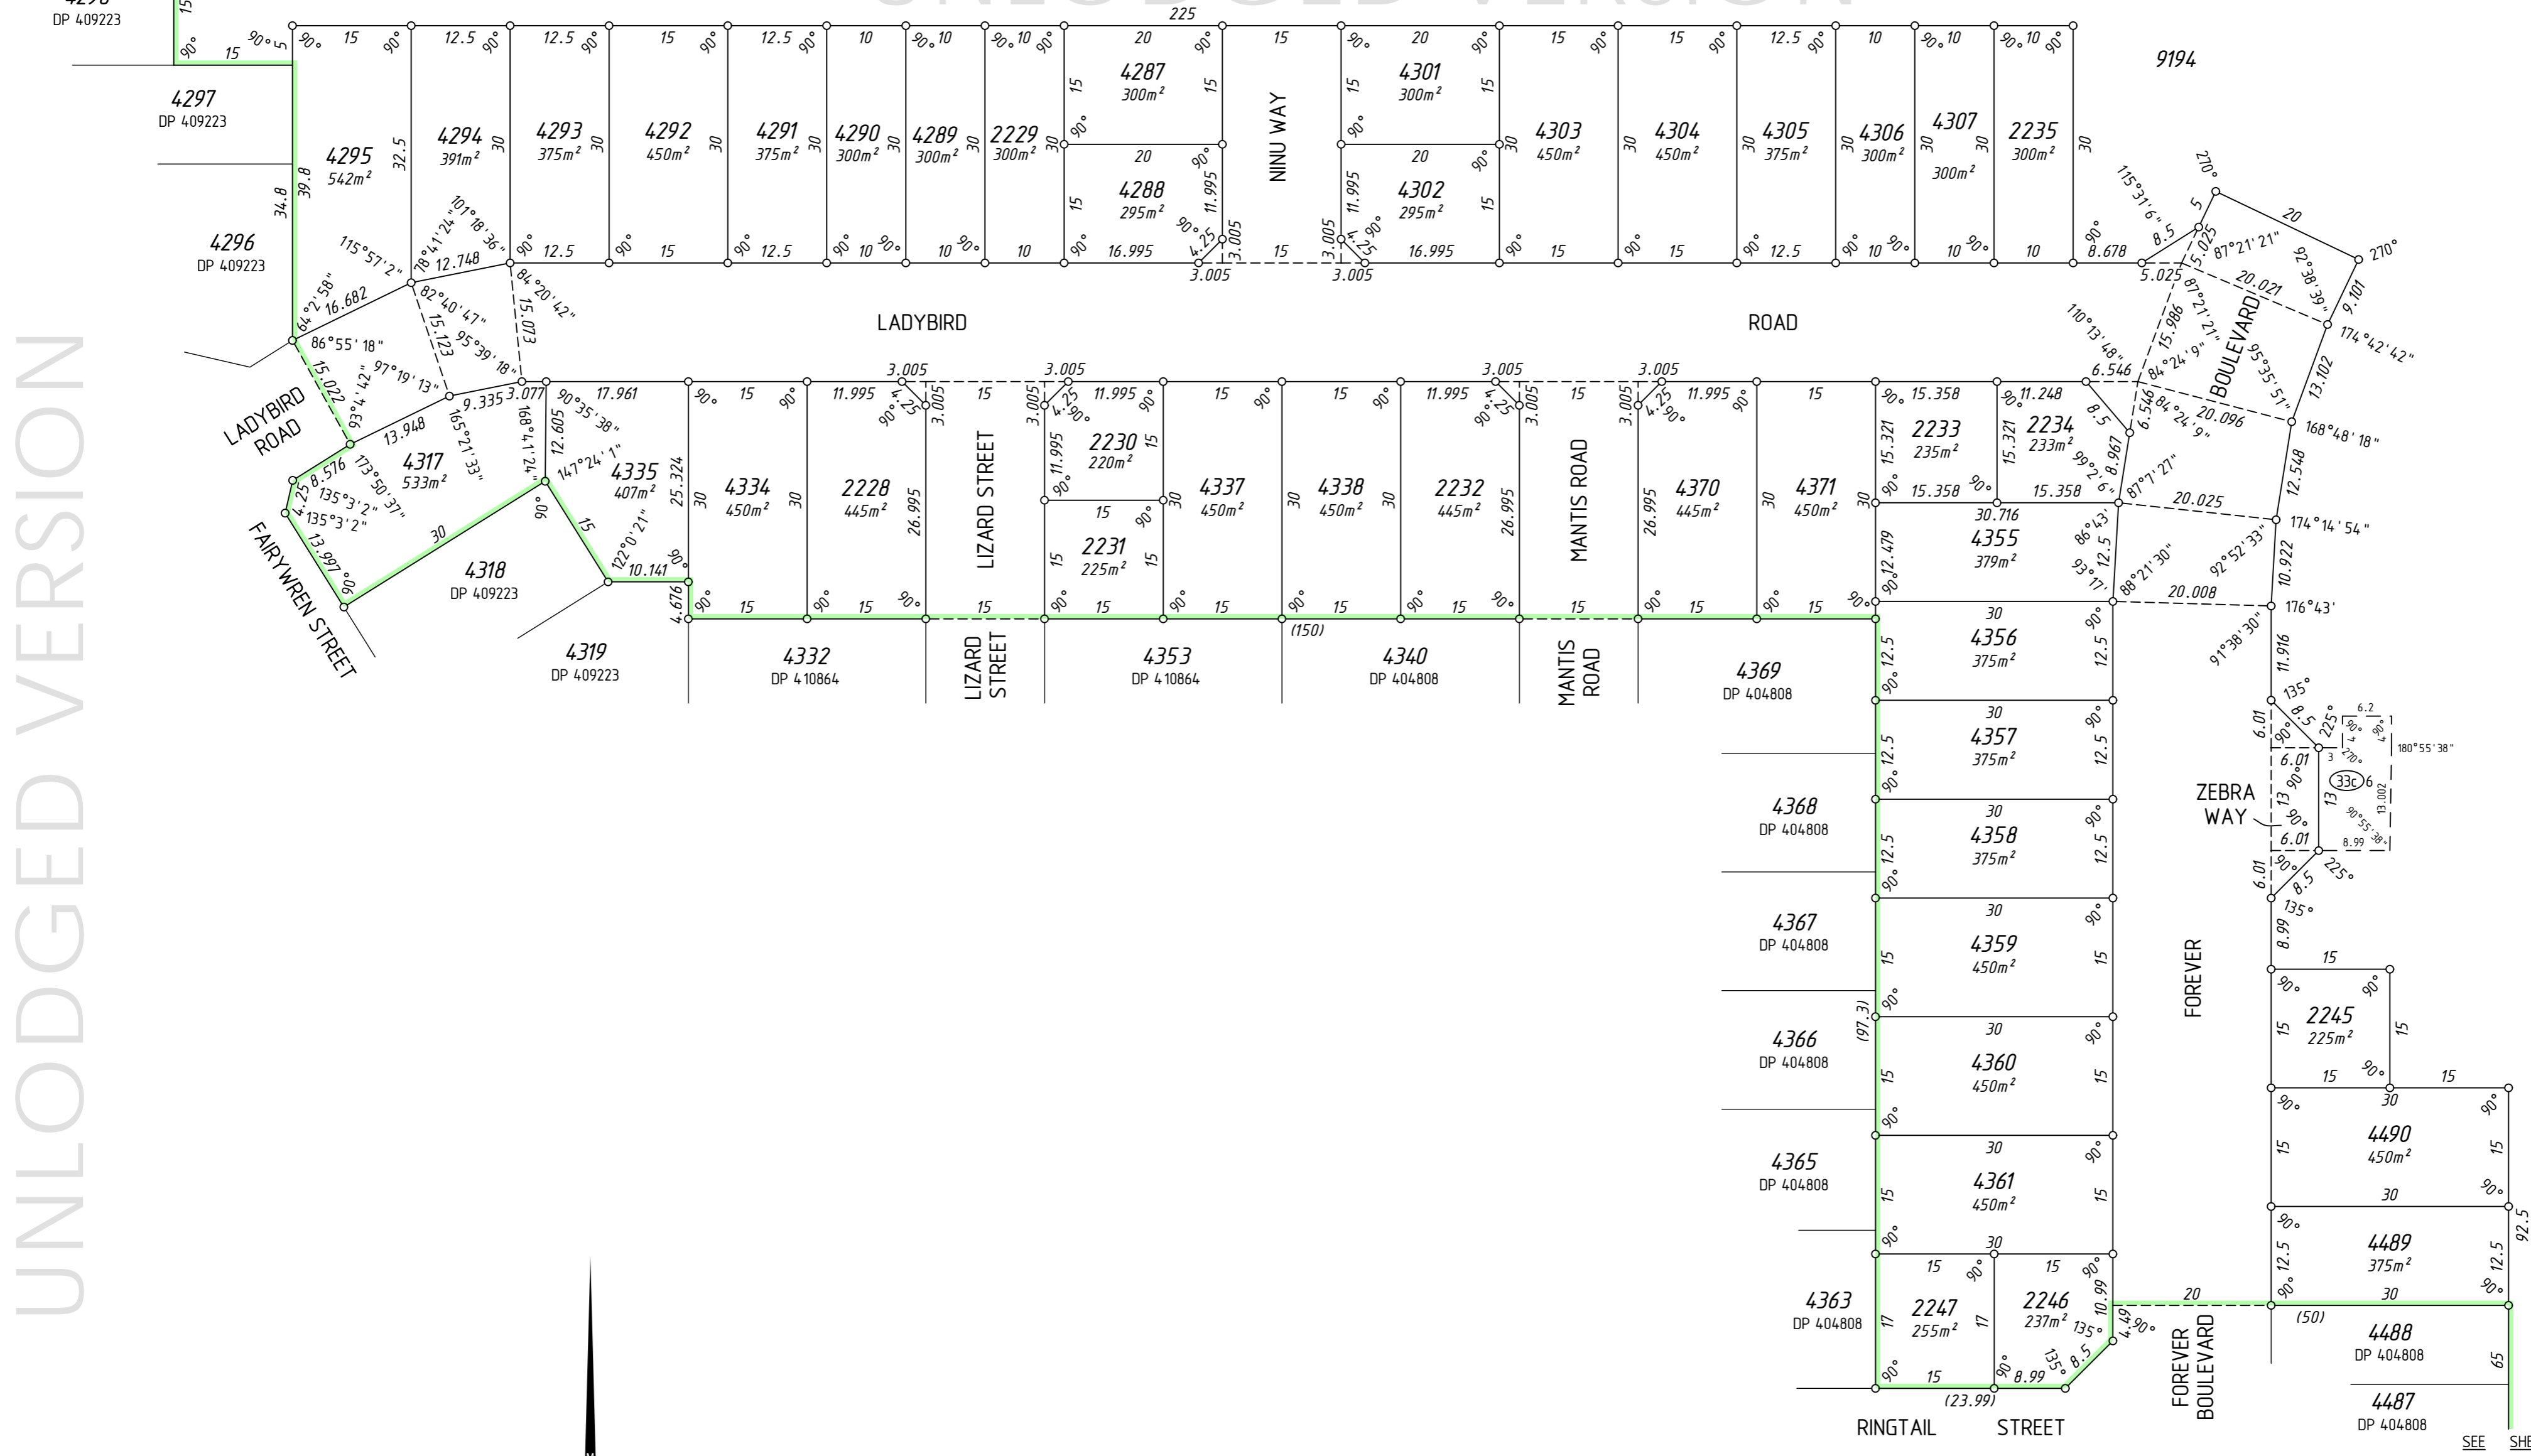

**MNG**  
 MNG Ref : 94 163dp-1193b - Stage 50A - DP4 1694.1.CSD  
 LICENSED SURVEYOR DATE



**DRAFT**  
 ALL AREAS AND DIMENSIONS  
 ARE SUBJECT TO FINAL SURVEY  
 AND WAPC APPROVAL

PRELIMINARY ONLY  
 UNLODGED VERSION  
 SUBJECT TO  
 LANDGATE AUDIT  
 This version is  
 - Current as at 10/09/2019  
 - Subject to change without notice  
 - Not intended for design use,  
 a LANDGATE APPROVED copy  
 should be obtained for such purposes.

SURVEY CARRIED OUT UNDER REG 26A  
 SPECIAL SURVEY AREA GUIDELINES  
 SEE SURVEY SHEETS FOR SURVEY INFORMATION  
 USE ONLY THE SURVEY SHEET/S WHEN DETERMINING  
 THE TRUE FINAL POSITION AND TYPE OF ALL SURVEY  
 MARKS PLACED PERTAINING TO THIS PLAN.  
 SCALE 1: 600 @ A2  
 ALL DISTANCES ARE IN METRES

DEPOSITED PLAN  
**4 1694 1**  
 SHEET 02 OF 07 SHEETS  
 VERSION 1

UNLODGED VERSION

HELD BY LANDGATE IN DIGITAL FORMAT ONLY





SEE SHEET 01 FOR AMENDMENTS TABLE

FOR HEADING SEE SHEET 1



FOR INTERESTS AND NOTIFICATIONS  
SEE SHEET 5

UNLODGED VERSION



UNLODGED VERSION

UNLODGED VERSION

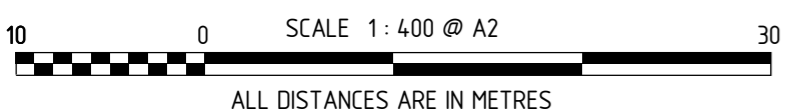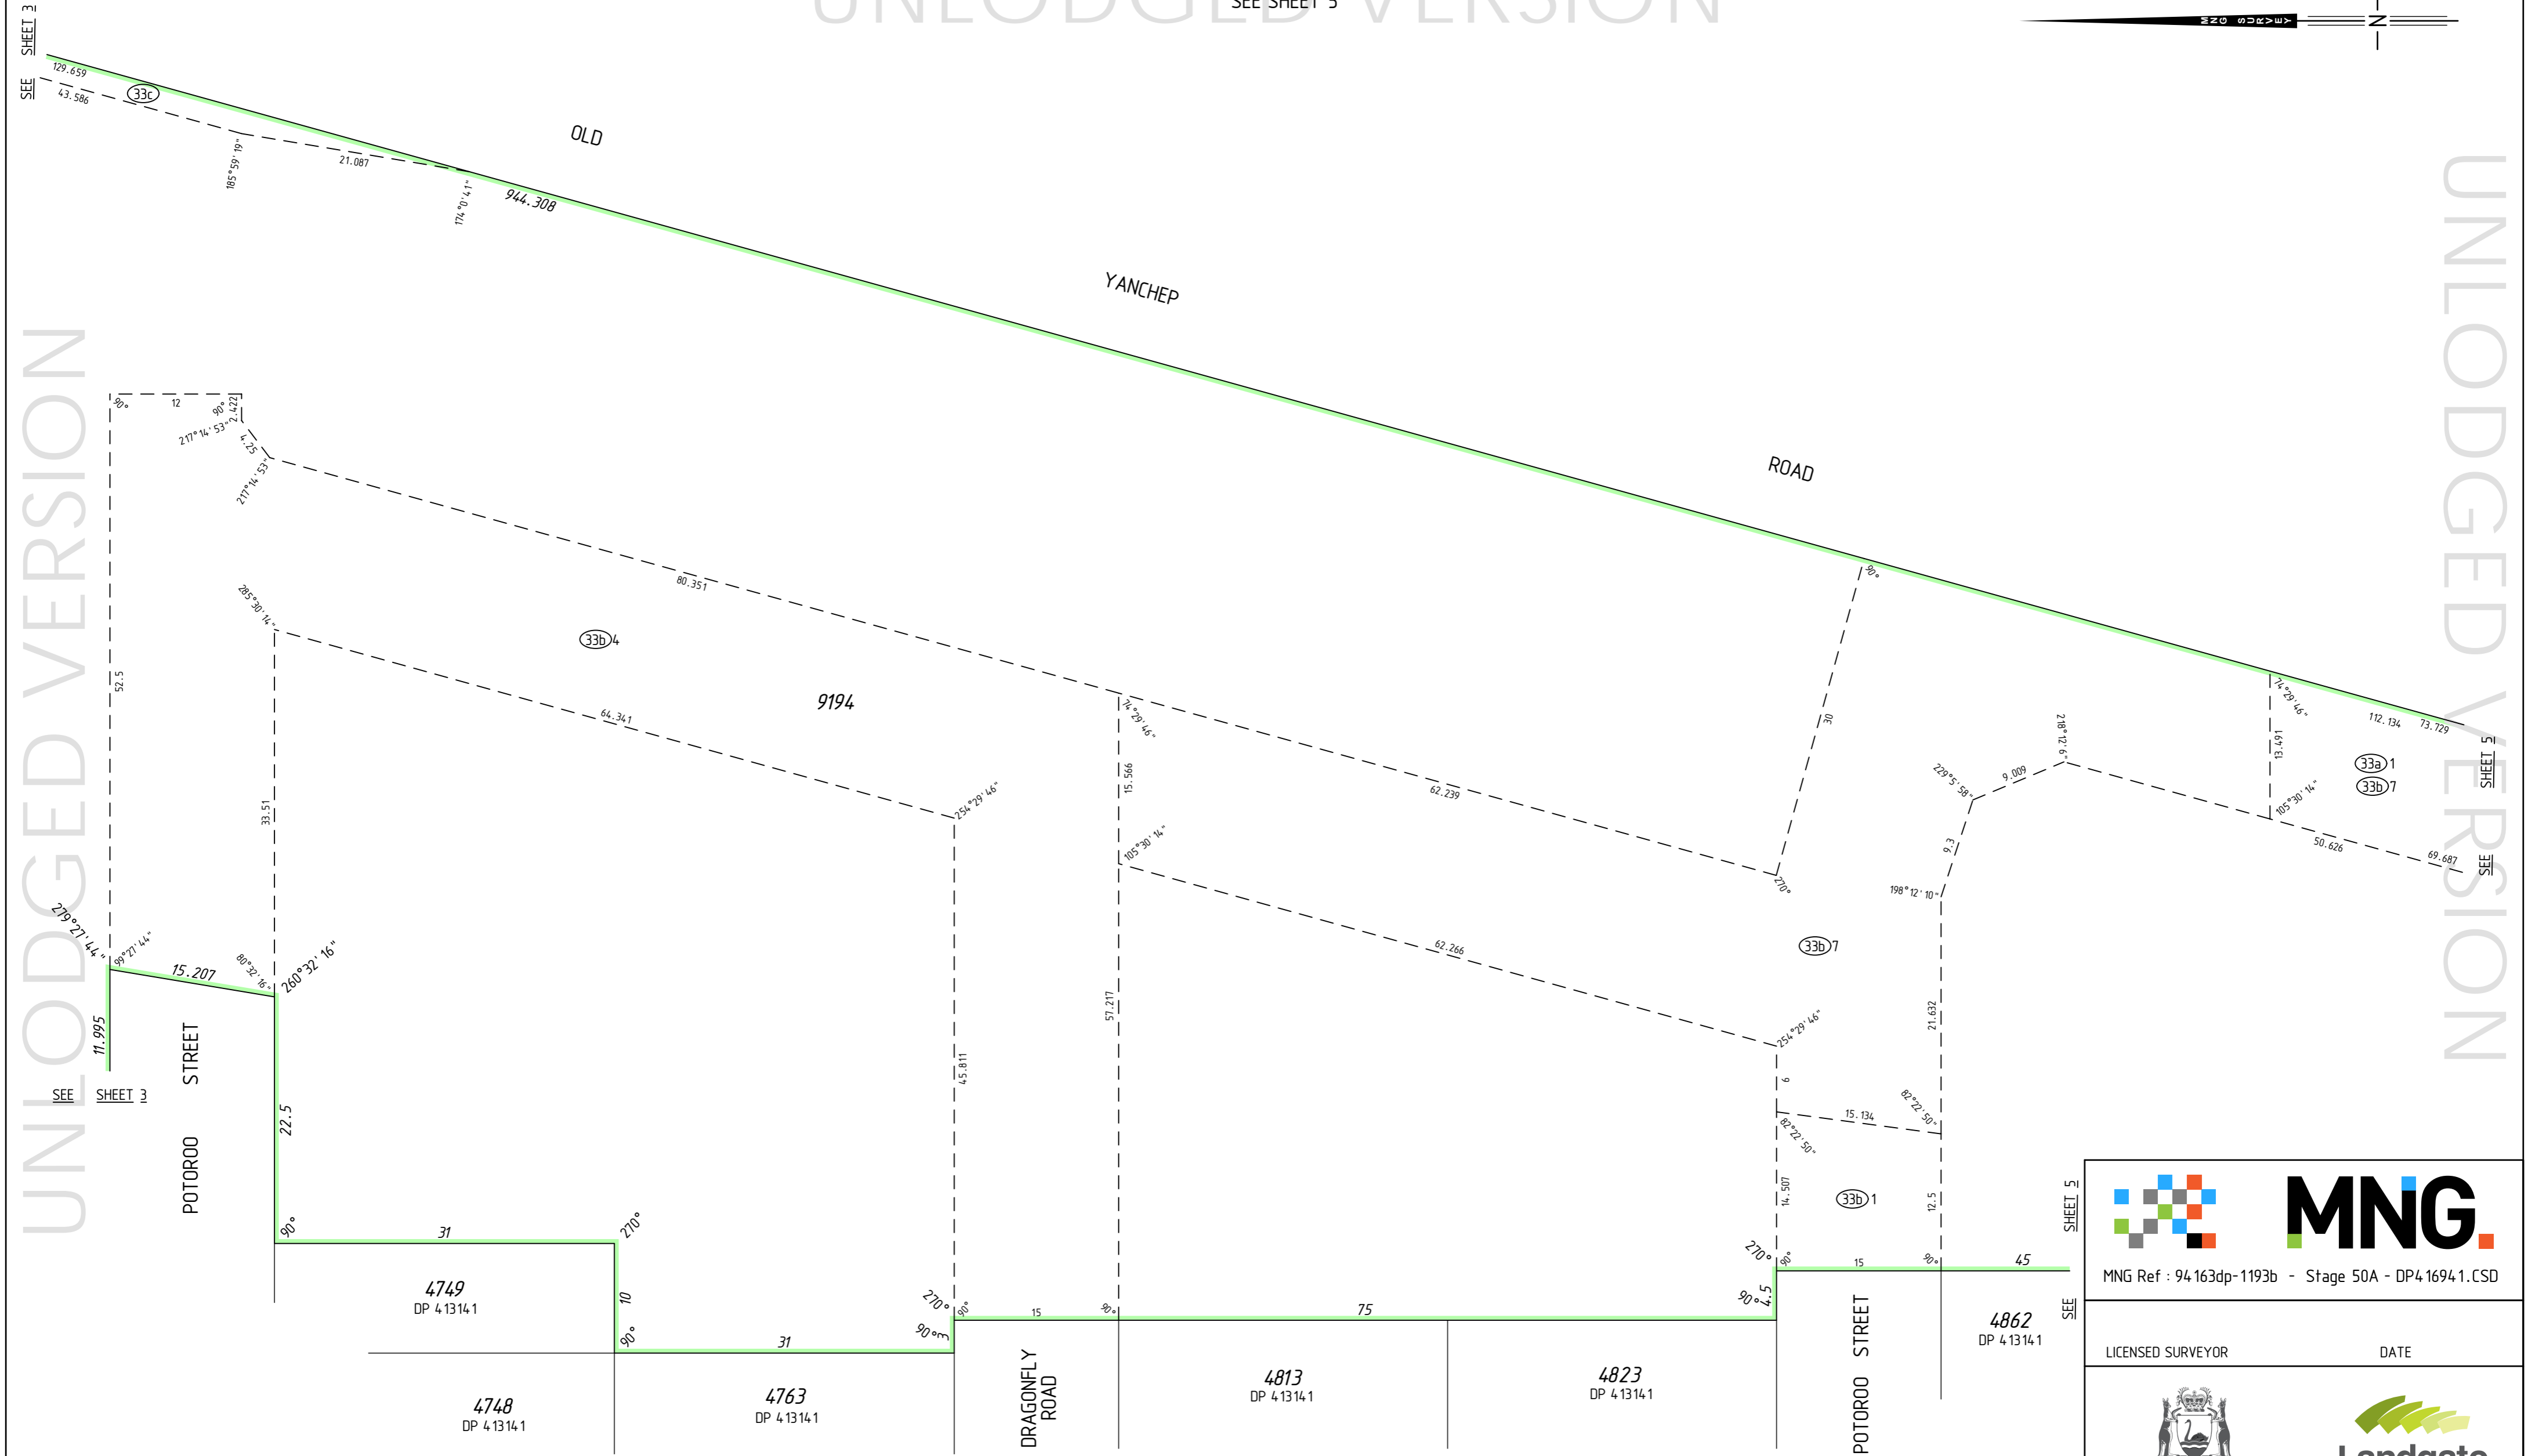


**DRAFT**  
ALL AREAS AND DIMENSIONS  
ARE SUBJECT TO FINAL SURVEY  
AND WAPC APPROVAL

**PRELIMINARY ONLY  
UNLODGED VERSION  
SUBJECT TO  
LANDGATE AUDIT**  
This version is  
- Current as at 10/09/2019  
- Subject to change without notice  
- Not intended for design use  
- a LANDGATE APPROVED copy  
should be obtained for such purposes.



SURVEY CARRIED OUT UNDER REG 26A  
SPECIAL SURVEY AREA GUIDELINES  
SEE SURVEY SHEETS FOR SURVEY INFORMATION  
USE ONLY THE SURVEY SHEET/S WHEN DETERMINING  
THE TRUE FINAL POSITION AND TYPE OF ALL SURVEY  
MARKS PLACED PERTAINING TO THIS PLAN.

HELD BY LANDGATE IN DIGITAL FORMAT ONLY



MNG Ref : 94 163dp-1193b - Stage 50A - DP4 1694.1.CSD

LICENSED SURVEYOR DATE

DEPOSITED PLAN  
**4 1694 1**  
SHEET 04 OF 07 SHEETS  
VERSION 1

UNLOGGED VERSION

PRELIMINARY ONLY  
UNLOGGED VERSION  
SUBJECT TO  
LANDGATE AUDIT


This version is  
- Current as at 10/09/2019  
- Subject to change without notice  
- Not intended for design use,  
a LANDGATE APPROVED copy  
should be obtained for such purposes.

**DRAFT**  
ALL AREAS AND DIMENSIONS  
ARE SUBJECT TO FINAL SURVEY  
AND WAPC APPROVAL

SEE SHEET 1 FOR AMENDMENTS TABLE

INTERESTS AND NOTIFICATIONS

SUBJECT	PURPOSE	STATUTORY REFERENCE	ORIGIN	LAND BURDENED	BENEFIT TO	COMMENTS
(33b) 4, (33b) 5	EASEMENT (Sewerage)	SEC 167 OF THE P. & D. ACT REG 33 (b)	DP 407382	LOT 9194	WATER CORPORATION	
(33b) 6	EASEMENT (Water Supply)	SEC 167 OF THE P. & D. ACT REG 33 (b)	DP 407382	LOT 9194	WATER CORPORATION	
(33c)	EASEMENT (Electricity Supply)	SEC 167 OF THE P. & D. ACT REG 33 (c)	DP 407382	LOT 9194	ELECTRICITY NETWORKS CORPORATION	
(33b)	EASEMENT (Sewerage)	SEC 167 OF THE P. & D. ACT REG 33 (b)	DP 407427	LOT 9194	WATER CORPORATION	
(33a) 1	EASEMENT (Drainage)	SEC 167 OF THE P. & D. ACT REG 33 (a)	DP 408537	LOT 9194	CITY OF WANNEROO	
(33b) 7	EASEMENT (Sewerage)	SEC 167 OF THE P. & D. ACT REG 33 (b)	DP 408537	LOT 9194	WATER CORPORATION	
(33c) 3	EASEMENT (Electricity Supply)	SEC 167 OF THE P. & D. ACT REG 33 (c)	DP 408537	LOT 9194	ELECTRICITY NETWORKS CORPORATION	
(33c) 2	EASEMENT (Electricity Supply)	SEC 167 OF THE P. & D. ACT REG 33 (c)	DP 403913	LOT 9194	ELECTRICITY NETWORKS CORPORATION	
(33c) 4	EASEMENT (Electricity Supply)	SEC 167 OF THE P. & D. ACT REG 33 (c)	DP 409223	LOT 9194	ELECTRICITY NETWORKS CORPORATION	
(P, Q)	NOTIFICATION	SEC 70A OF THE T.L.A.	DOC N480326	LOT 9194		(NOISE COMPLIANCE)
(33a)	EASEMENT (Drainage)	SEC 167 OF THE P. & D. ACT REG 33 (a)	DP 404808	LOT 9194	CITY OF WANNEROO	
(33b) 1	EASEMENT (Sewerage)	SEC 167 OF THE P. & D. ACT REG 33 (b)	DP 413141	LOT 9194	WATER CORPORATION	
(33c) 5	EASEMENT (Electricity Supply)	SEC 167 OF THE P. & D. ACT REG 33 (c)	DP 413141	LOT 9194	ELECTRICITY NETWORKS CORPORATION	
(33b) 2, (33b) 3	EASEMENT (Sewerage)	SEC 167 OF THE P. & D. ACT REG 33 (b)	DP 416765	LOT 9194	WATER CORPORATION	
(33c) 1	EASEMENT (Electricity Supply)	SEC 167 OF THE P. & D. ACT REG 33 (c)	DP 416765	LOT 9194	ELECTRICITY NETWORKS CORPORATION	
(33c) 6	EASEMENT (Electricity Supply)	SEC 167 OF THE P. & D. ACT REG 33 (c)	THIS PLAN	LOT 9194	ELECTRICITY NETWORKS CORPORATION	
	RESTRICTIVE COVENANT	SEC 136D OF THE TLA	THIS PLAN & DOC	ALL LOTS EXCEPT 9194	ALL LOTS EXCEPT 9194	
	NOTIFICATION	SEC 165 OF THE P. & D. ACT	DOC	LOT 4317		BUSHFIRE MANAGEMENT PLAN
	NOTIFICATION	SEC 165 OF THE P. & D. ACT	DOC	LOTS 2228, 2229, 2230-2235, 4287-4295, 4301-4307, 4317, 4334, 4335, 4337, 4338, 4355, 4356, 4370, 4371		LOCATED WITHIN 500M - NOISE

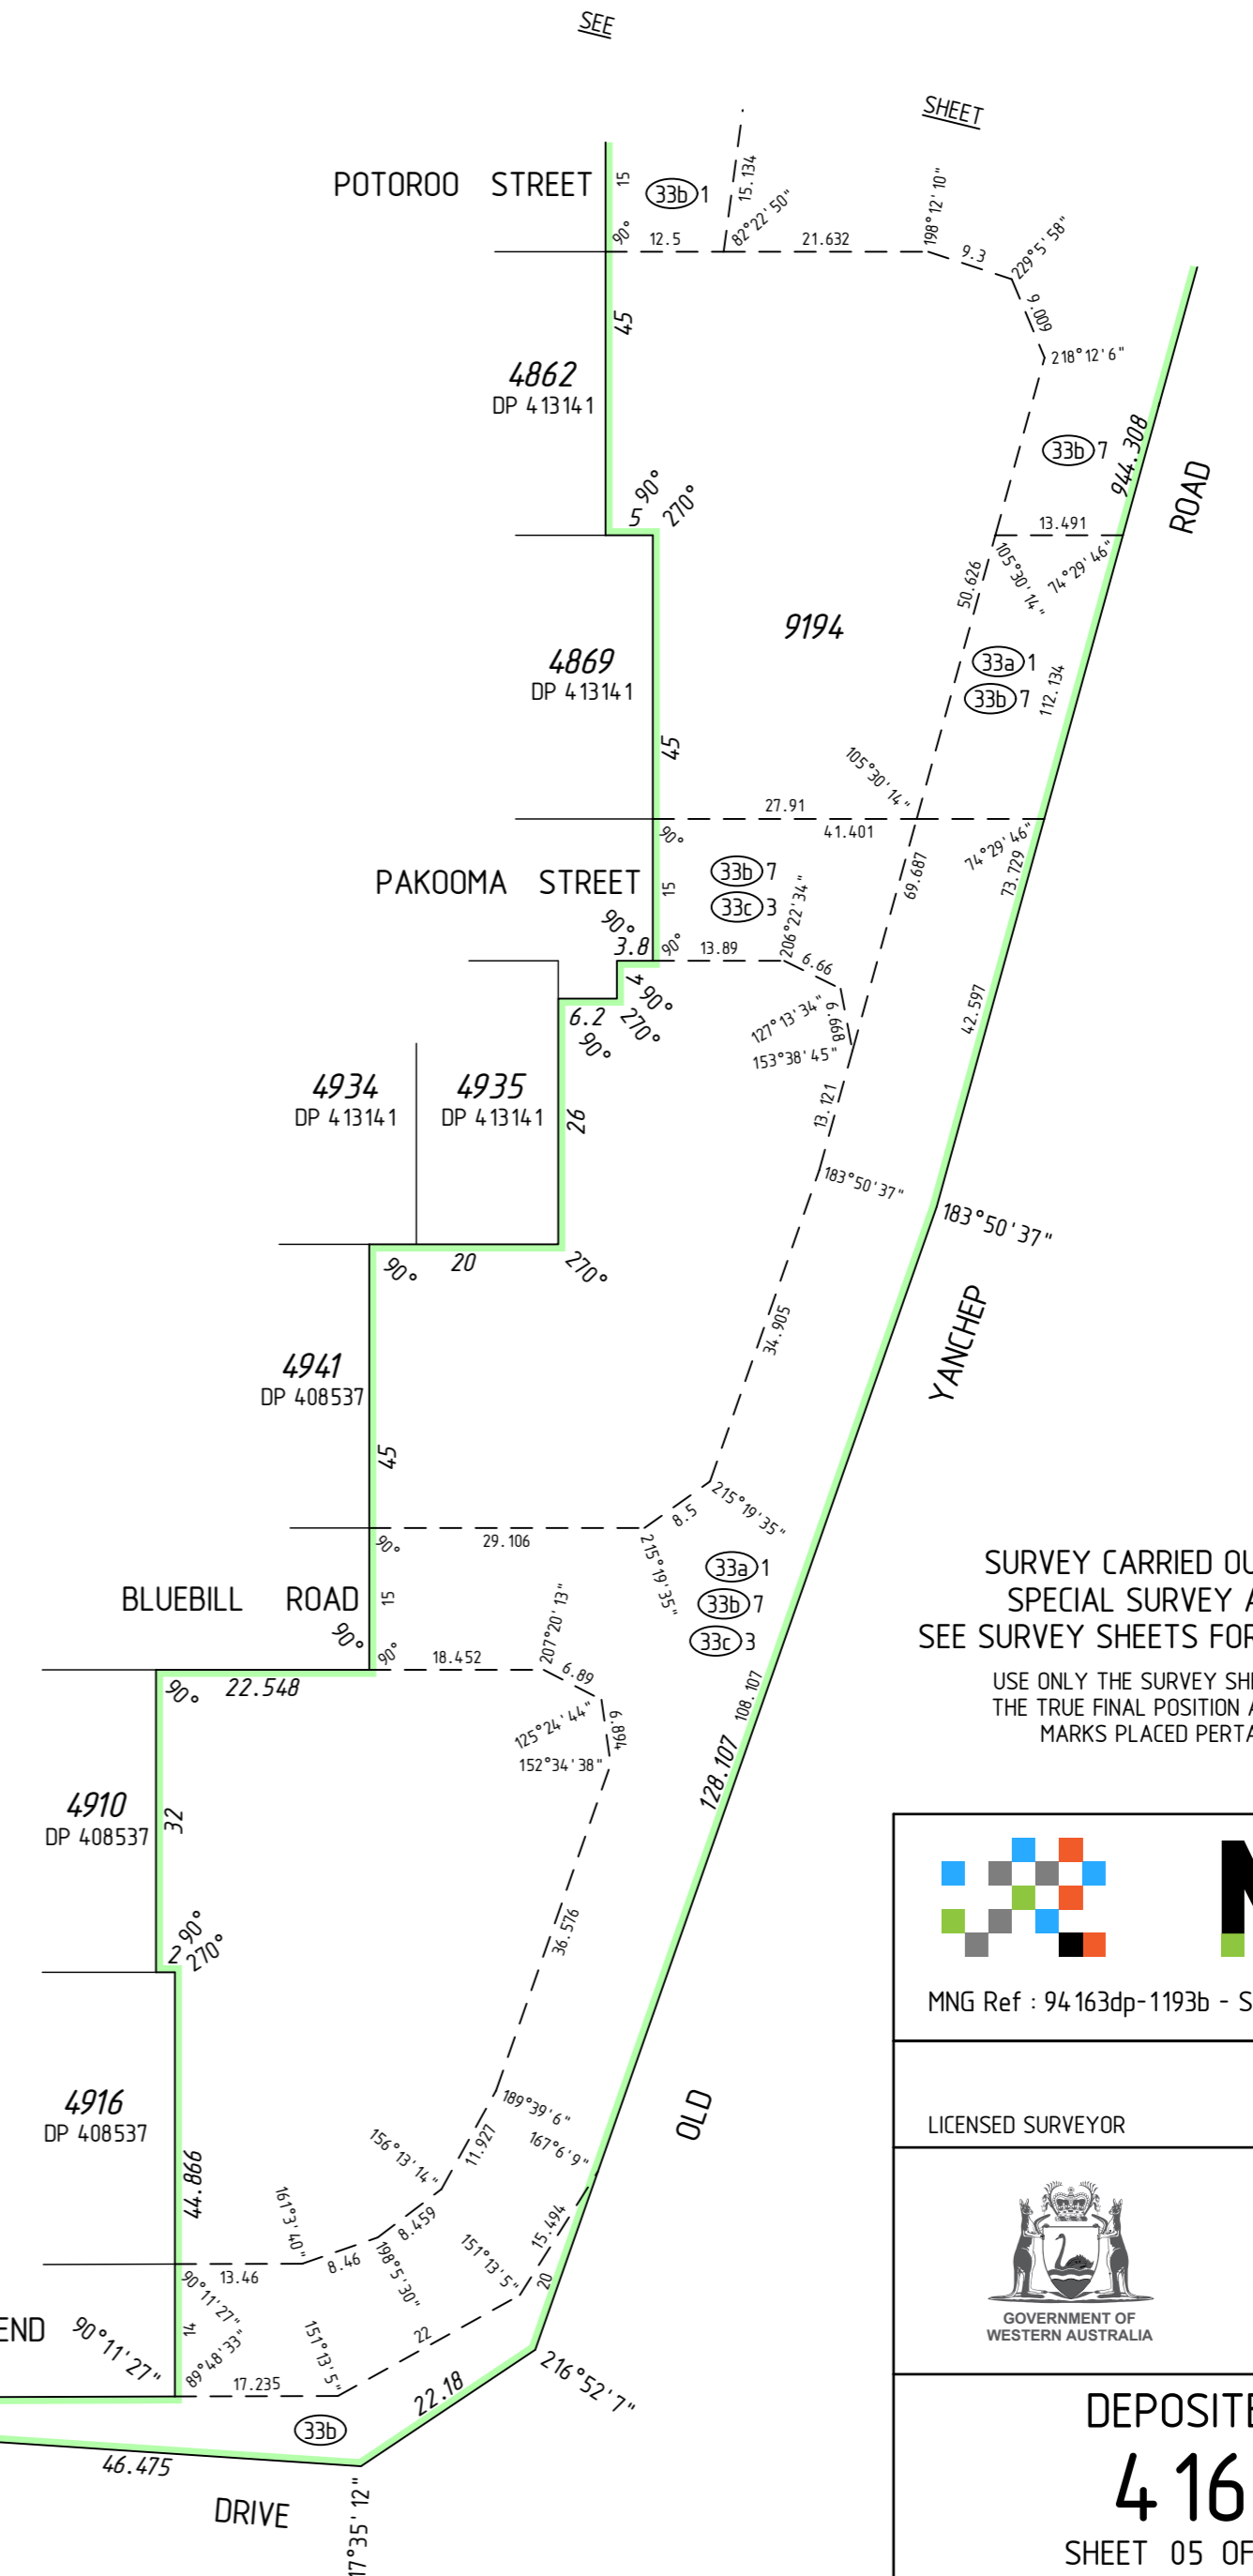


SURVEY CARRIED OUT UNDER REG 26A  
SPECIAL SURVEY AREA GUIDELINES  
SEE SURVEY SHEETS FOR SURVEY INFORMATION  
USE ONLY THE SURVEY SHEET/S WHEN DETERMINING  
THE TRUE FINAL POSITION AND TYPE OF ALL SURVEY  
MARKS PLACED PERTAINING TO THIS PLAN.

**MNG.**  
MNG Ref : 94163dp-1193b - Stage 50A - DP41694.1.CSD

LICENSED SURVEYOR DATE

**Landgate**  
GOVERNMENT OF WESTERN AUSTRALIA

DEPOSITED PLAN  
**416941**  
SHEET 05 OF 07 SHEETS  
VERSION 1

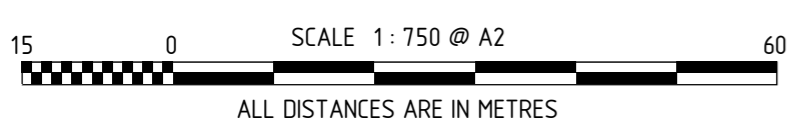

UNLOGGED VERSION  
HELD BY LANDGATE IN DIGITAL FORMAT ONLY

UNLOGGED VERSION

UNLOGGED VERSION

SEE SHEET 01 FOR AMENDMENTS TABLE


FOR HEADING SEE SHEET 1

FOR INTERESTS AND NOTIFICATIONS  
SEE SHEET 5

UNLODGED VERSION


UNLODGED VERSION

UNLODGED VERSION

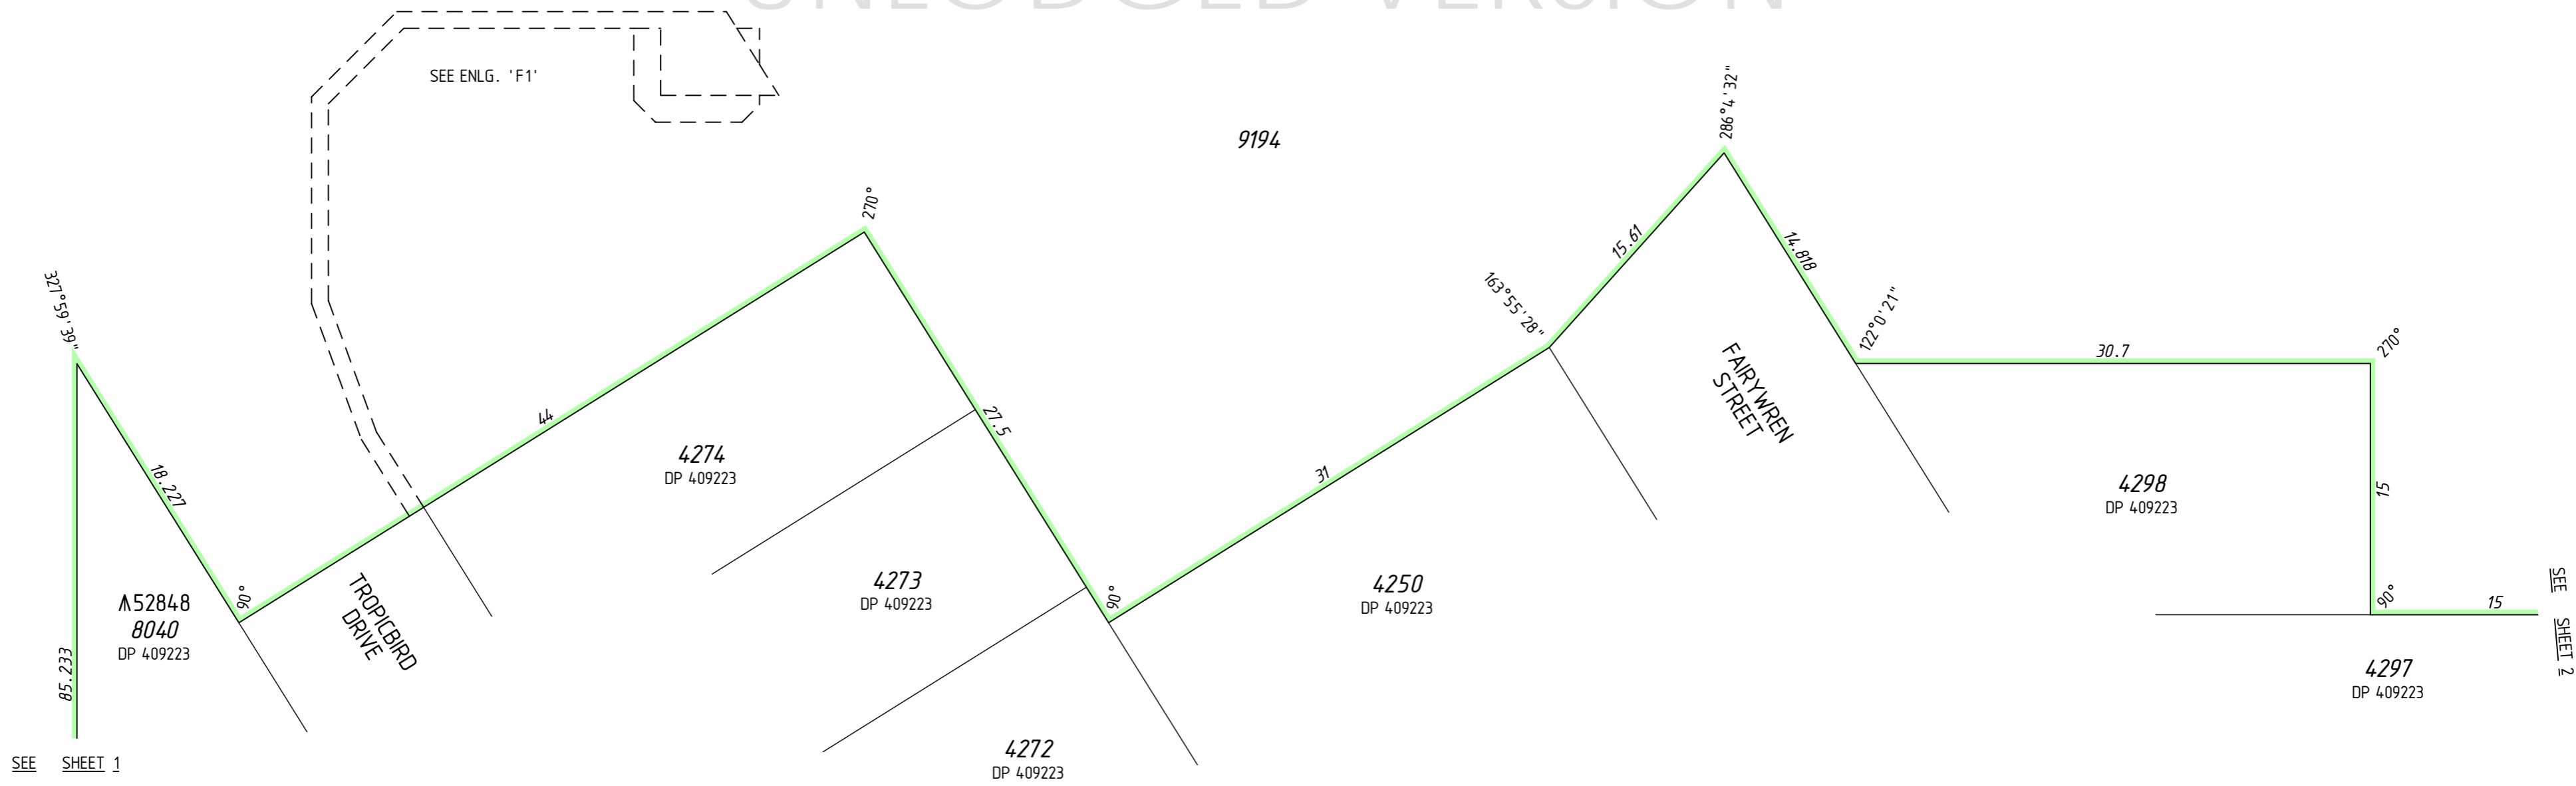

SEE SHEET 1

SEE SHEET 2

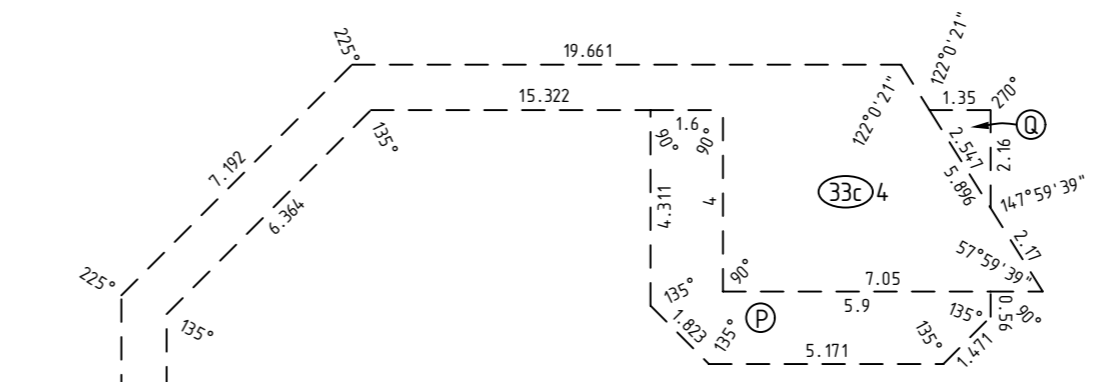


**DRAFT**  
ALL AREAS AND DIMENSIONS  
ARE SUBJECT TO FINAL SURVEY  
AND WAPC APPROVAL



SURVEY CARRIED OUT UNDER REG 26A  
SPECIAL SURVEY AREA GUIDELINES  
SEE SURVEY SHEETS FOR SURVEY INFORMATION

USE ONLY THE SURVEY SHEET/S WHEN DETERMINING  
THE TRUE FINAL POSITION AND TYPE OF ALL SURVEY  
MARKS PLACED PERTAINING TO THIS PLAN.

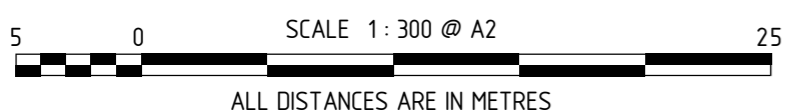



52848  
8040  
DP 409223

ENLARGEMENT 'F1'  
Not to Scale

**PRELIMINARY ONLY  
UNLODGED VERSION  
SUBJECT TO  
LANDGATE AUDIT**

This version is  
- Current as at 10/09/2019  
- Subject to change without notice  
- Not intended for design use,  
a LANDGATE APPROVED copy  
should be obtained for such purposes.






MNG Ref : 94 163dp-1193b - Stage 50A - DP4 1694.1.CSD

---

LICENSED SURVEYOR \_\_\_\_\_ DATE \_\_\_\_\_

---

DEPOSITED PLAN  
**4 1694 1**  
SHEET 06 OF 07 SHEETS  
VERSION 1

UNLODGED VERSION

HELD BY LANDGATE IN DIGITAL FORMAT ONLY





FOR HEADING SEE SHEET 1

UNLODGED VERSION

PRELIMINARY ONLY  
UNLODGED VERSION  
SUBJECT TO  
LANDGATE AUDIT

This version is  
- Current as at 10/09/2019  
- Subject to change without notice  
- Not intended for design use,  
a LANDGATE APPROVED copy  
should be obtained for such purposes.

UNLODGED VERSION

UNLODGED VERSION

THIS SURVEY SHEET WILL BE  
REPLACED BY THE SURVEY DATA



MNG Ref: 94.163dp-1193b



GOVERNMENT OF  
WESTERN AUSTRALIA



DEPOSITED PLAN

4 1694 1

SURVEY SHEET

UNLODGED VERSION

HELD BY LANDGATE IN DIGITAL FORMAT ONLY