

| VERSION | AMENDMENT | AUTHORISED BY | DATE |
|---------|-----------|---------------|------|
| | | | |

HELD BY LANDGATE IN DIGITAL FORMAT ONLY
LIMITED IN DEPTH TO 60.96 METRES

| | | | |
|-----------------|--|--------|-----|
| TYPE | FREEHOLD | S.S.A. | YES |
| PURPOSE | SUBDIVISION | | |
| PLAN OF | LOTS 4750-4757, 4761-4762, 4814-4816, 4821, 9202, ROADS AND RESTRICTIVE COVENANT | | |
| FORMER TENURE | LOT 9200 ON DP 4 19094 C.T. | | |
| LOCAL AUTHORITY | CITY OF WANNEROO | | |
| LOCALITY | CARRAMAR, BANKSIA GROVE | | |
| D.O.L. FILE | | | |
| FIELD RECORD | 100554, 106052 | | |

SURVEYOR'S CERTIFICATE - REG 54
I, Stuart L.A. TORODE hereby certify that this plan is accurate and is a correct representation of the -
(a) *survey, and/or
(b) *calculations from measurements recorded in the field records, [* delete if inapplicable]
undertaken for the purposes of this plan and that it complies with the relevant written law(s) in relation to which it is lodged.

FINAL

LICENSED SURVEYOR _____ DATE _____

LOGGED

DATE _____ FEE PAID _____ ASSESS No. _____

I.S.C. _____

EXAMINED _____ DATE _____

WESTERN AUSTRALIAN PLANNING COMMISSION
FILE 156073

Delegated under S. 16 P&D Act 2005 _____ DATE _____

IN ORDER FOR DEALINGS

SUBJECT TO _____


FOR INSPECTOR OF PLANS AND SURVEYS _____ DATE _____

APPROVED REG26A (1), (4)





INSPECTOR OF PLANS AND SURVEYS _____ DATE _____
(S. 18 Licensed Surveyors Act 1909)



DEPOSITED PLAN
4 19655
SHEET 01 OF 06 SHEETS
(PLUS SURVEY SHEET(S))
VERSION 1

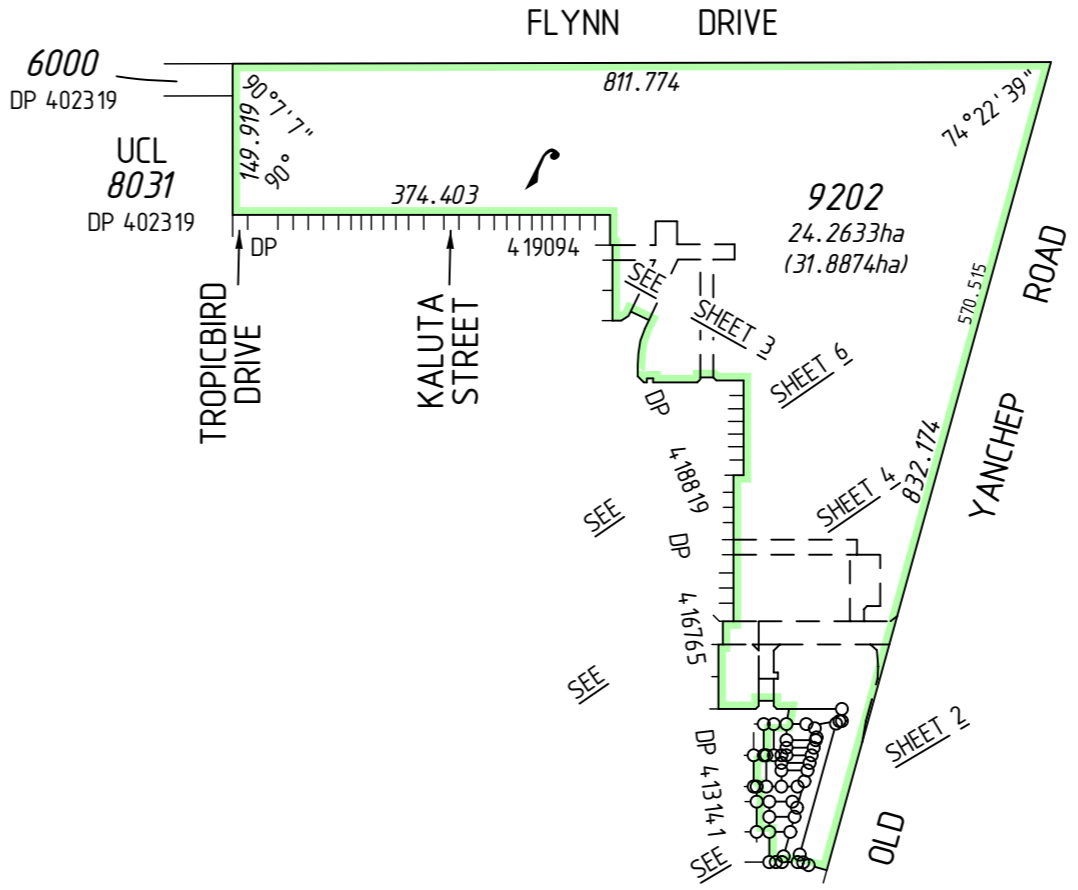

REG 26A(1) - FINAL MARKING DEFERRED
(APPROVAL ID D108-20 DATED 26 AUGUST 2020, LANDGATE FILE 07070-2019)

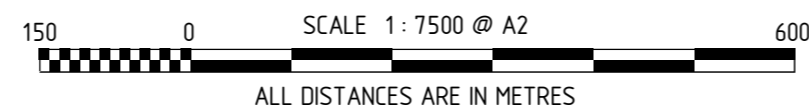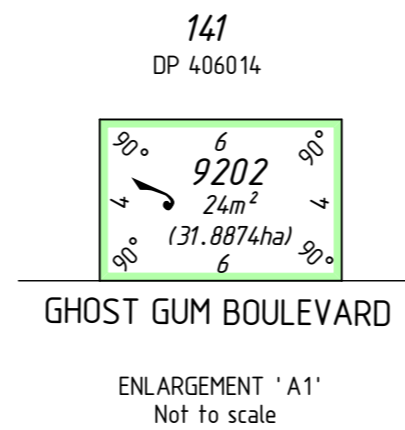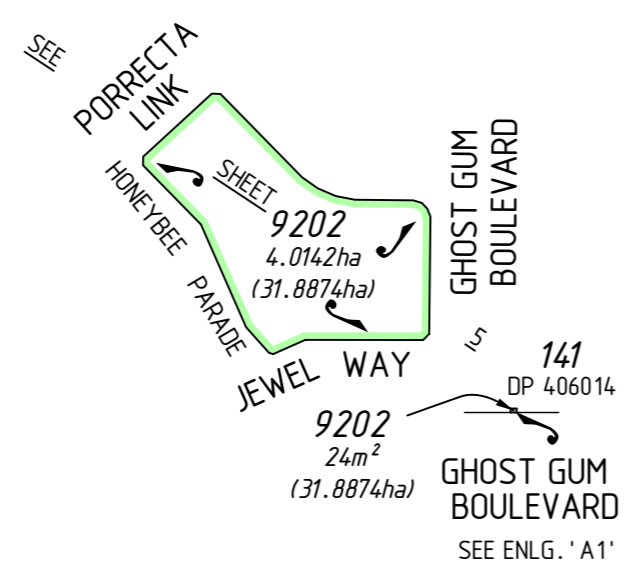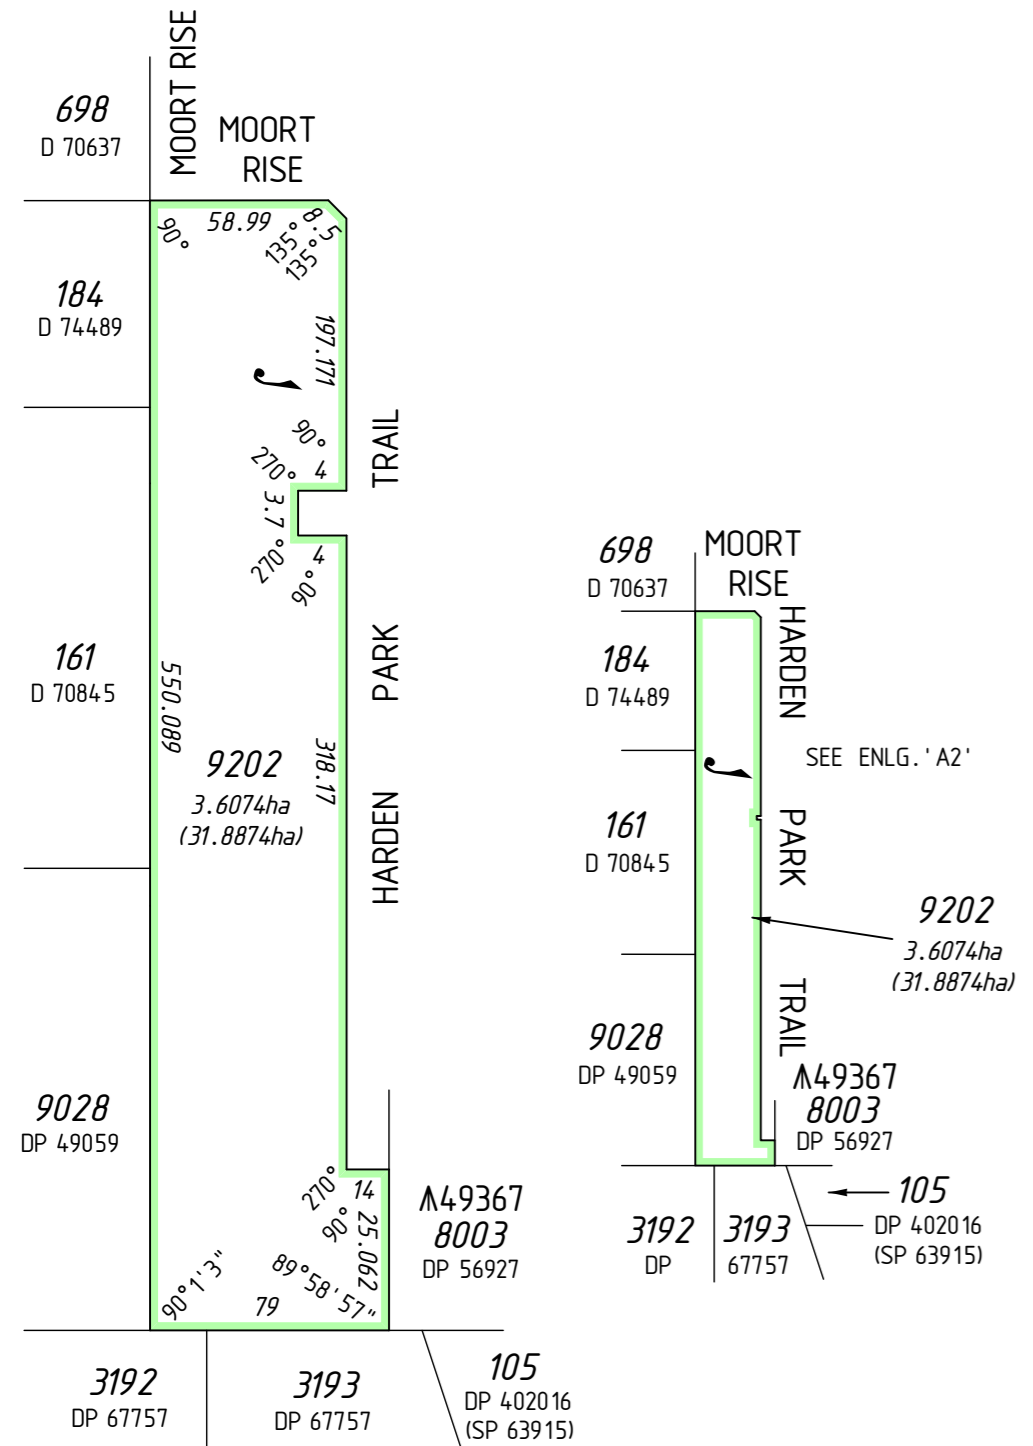

FOR INTERESTS AND NOTIFICATIONS
SEE SHEET 3

SURVEY CARRIED OUT UNDER REG 26A
SPECIAL SURVEY AREA GUIDELINES
SEE SURVEY SHEETS FOR SURVEY INFORMATION

USE ONLY THE SURVEY SHEET/S WHEN DETERMINING
THE TRUE FINAL POSITION AND TYPE OF ALL SURVEY
MARKS PLACED PERTAINING TO THIS PLAN.



MC MULLEN NOLAN GROUP
PO Box 3526, Success W.A. 6964
Tel: (08) 6436 1599
Fax: (08) 6436 1500
Email: info@mngsurvey.com.au

MNG Ref : 94 163dp-1269b - DP4 19655.CSD

ENLARGEMENT 'A2'
Not to scale

FOR HEADING SEE SHEET 1

FOR INTERESTS AND NOTIFICATIONS
SEE SHEET 3

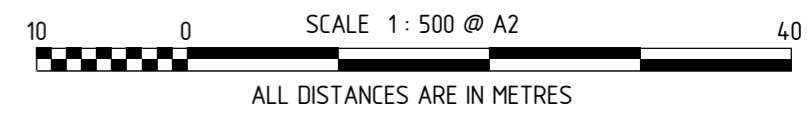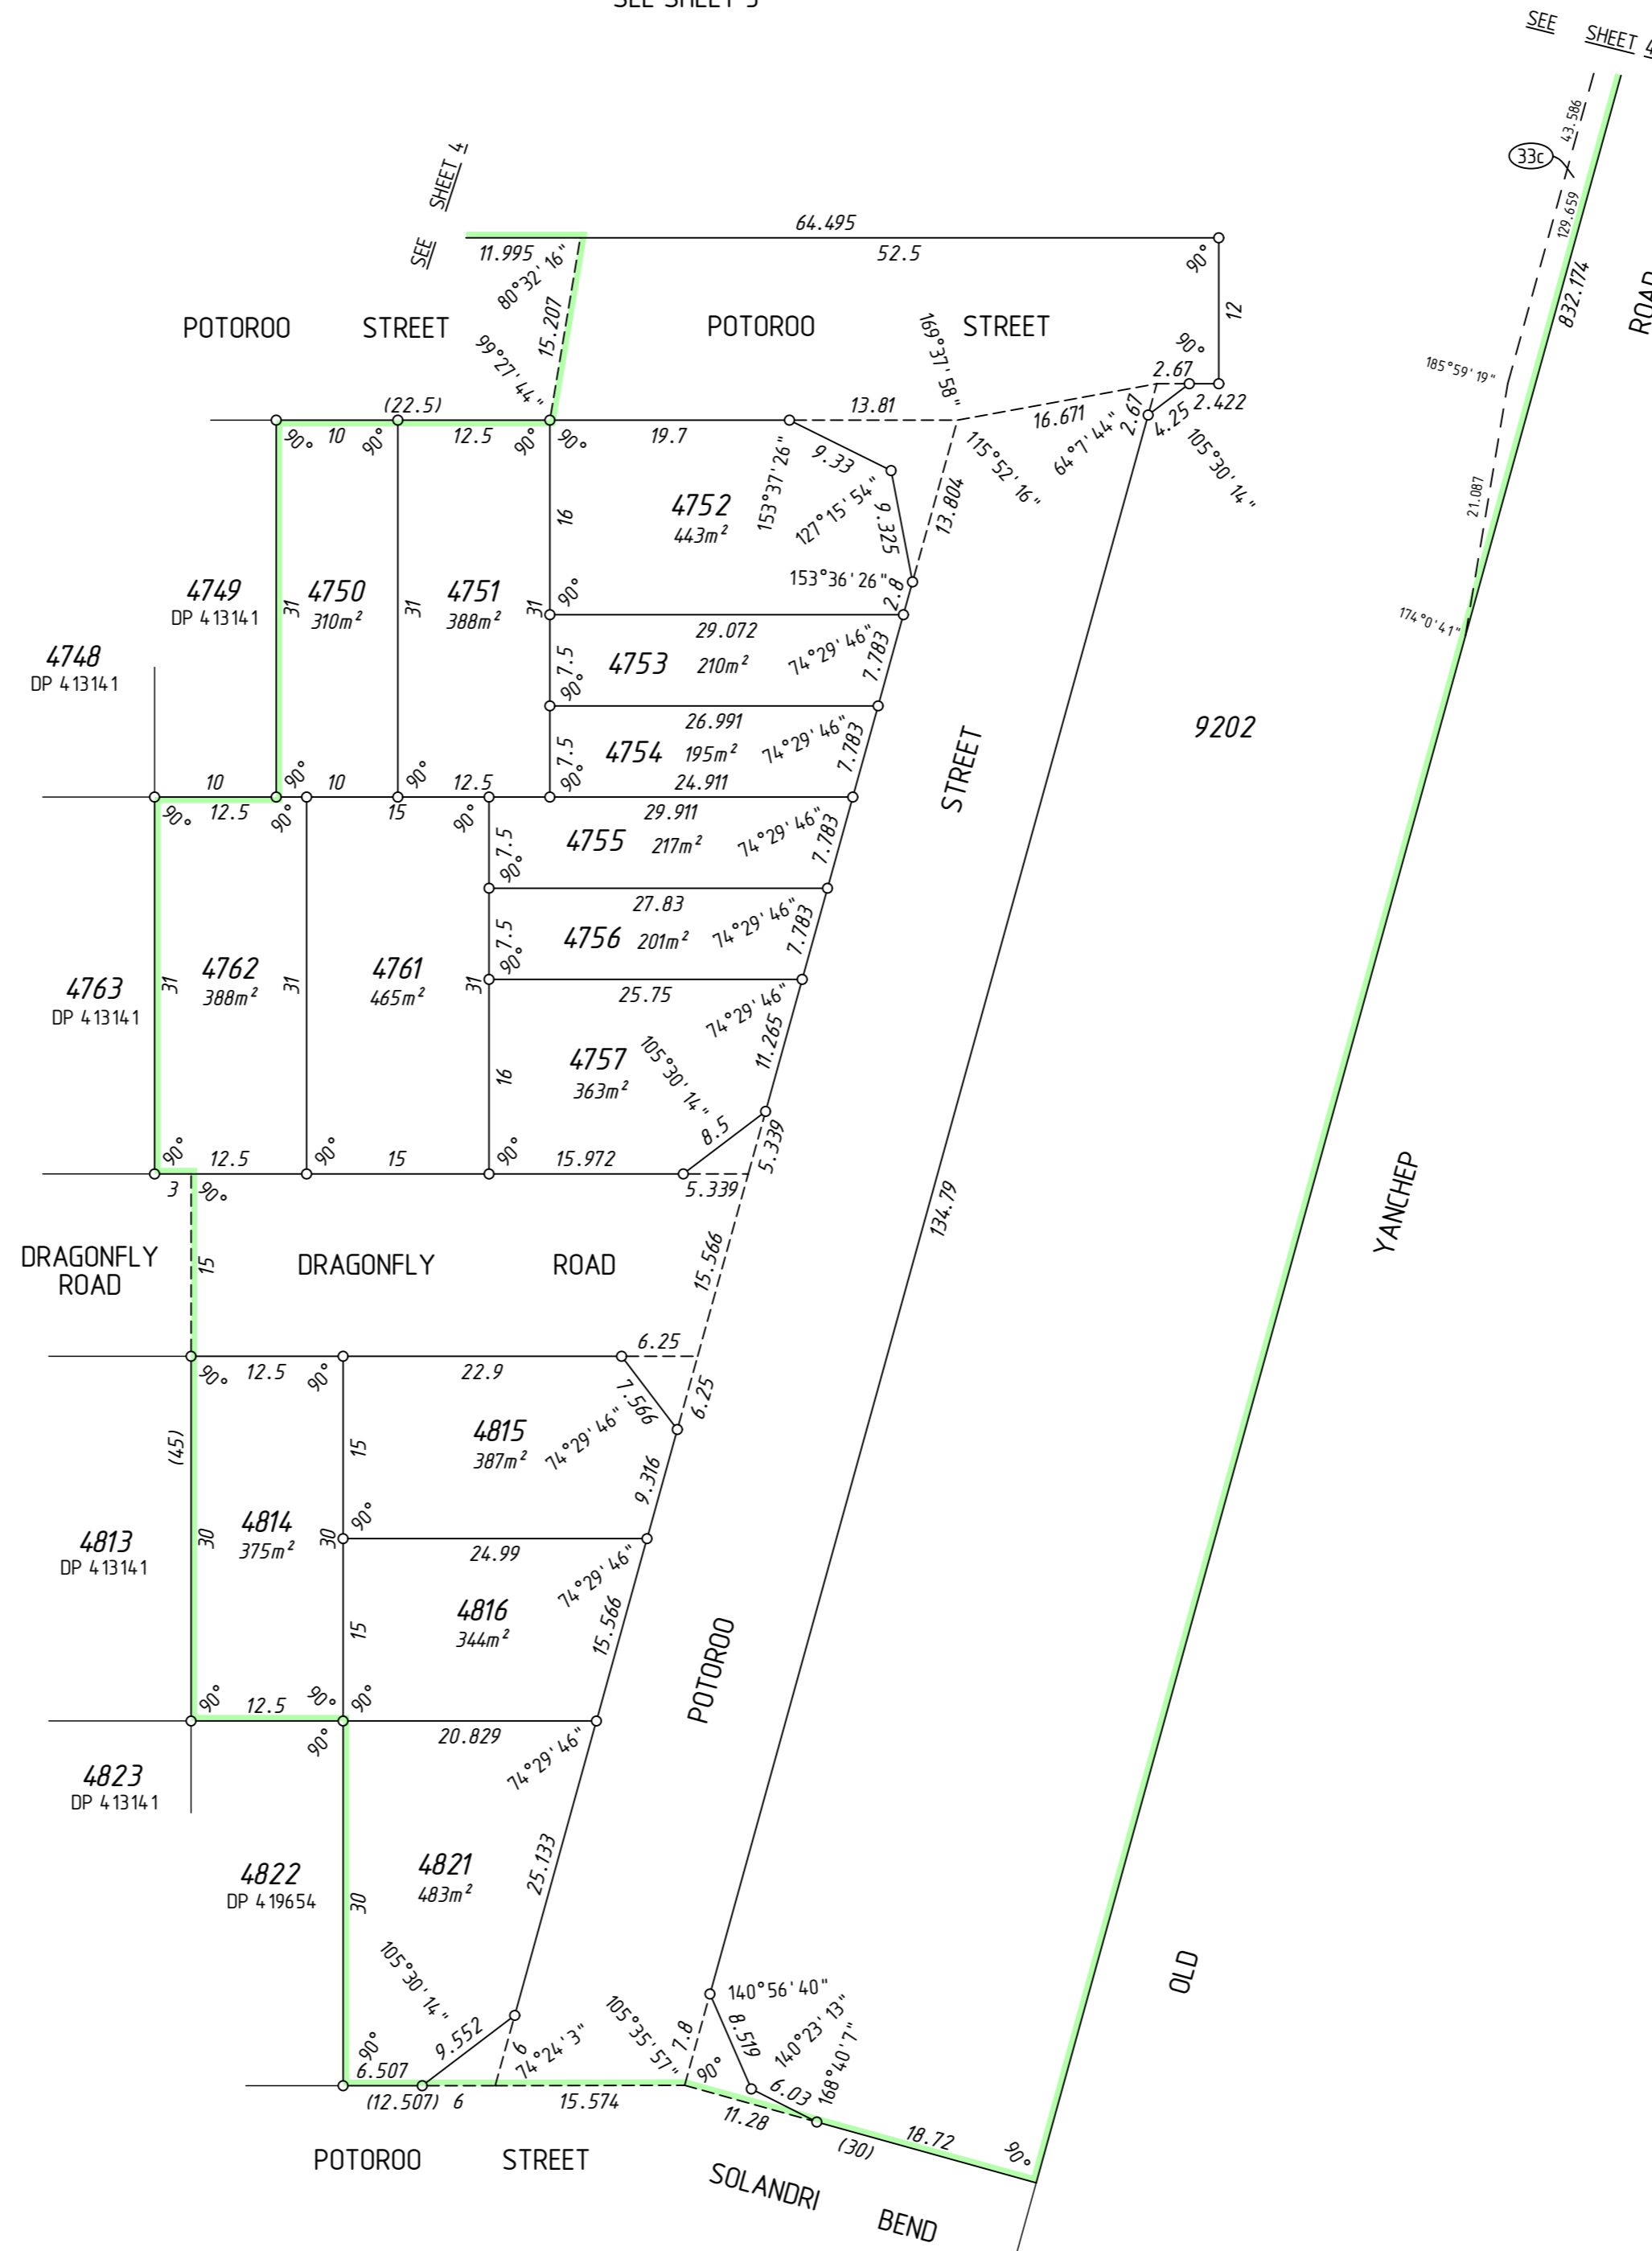

SURVEY CARRIED OUT UNDER REG 26A
SPECIAL SURVEY AREA GUIDELINES
SEE SURVEY SHEETS FOR SURVEY INFORMATION
USE ONLY THE SURVEY SHEET/S WHEN DETERMINING
THE TRUE FINAL POSITION AND TYPE OF ALL SURVEY
MARKS PLACED PERTAINING TO THIS PLAN.





MNG Ref : 94 163dp-1269b - Stage 44B - DP4 19655.CSD

FINAL
LICENSED SURVEYOR DATE



DEPOSITED PLAN
4 19655
SHEET 02 OF 06 SHEETS
VERSION 1

FOR HEADING SEE SHEET 1

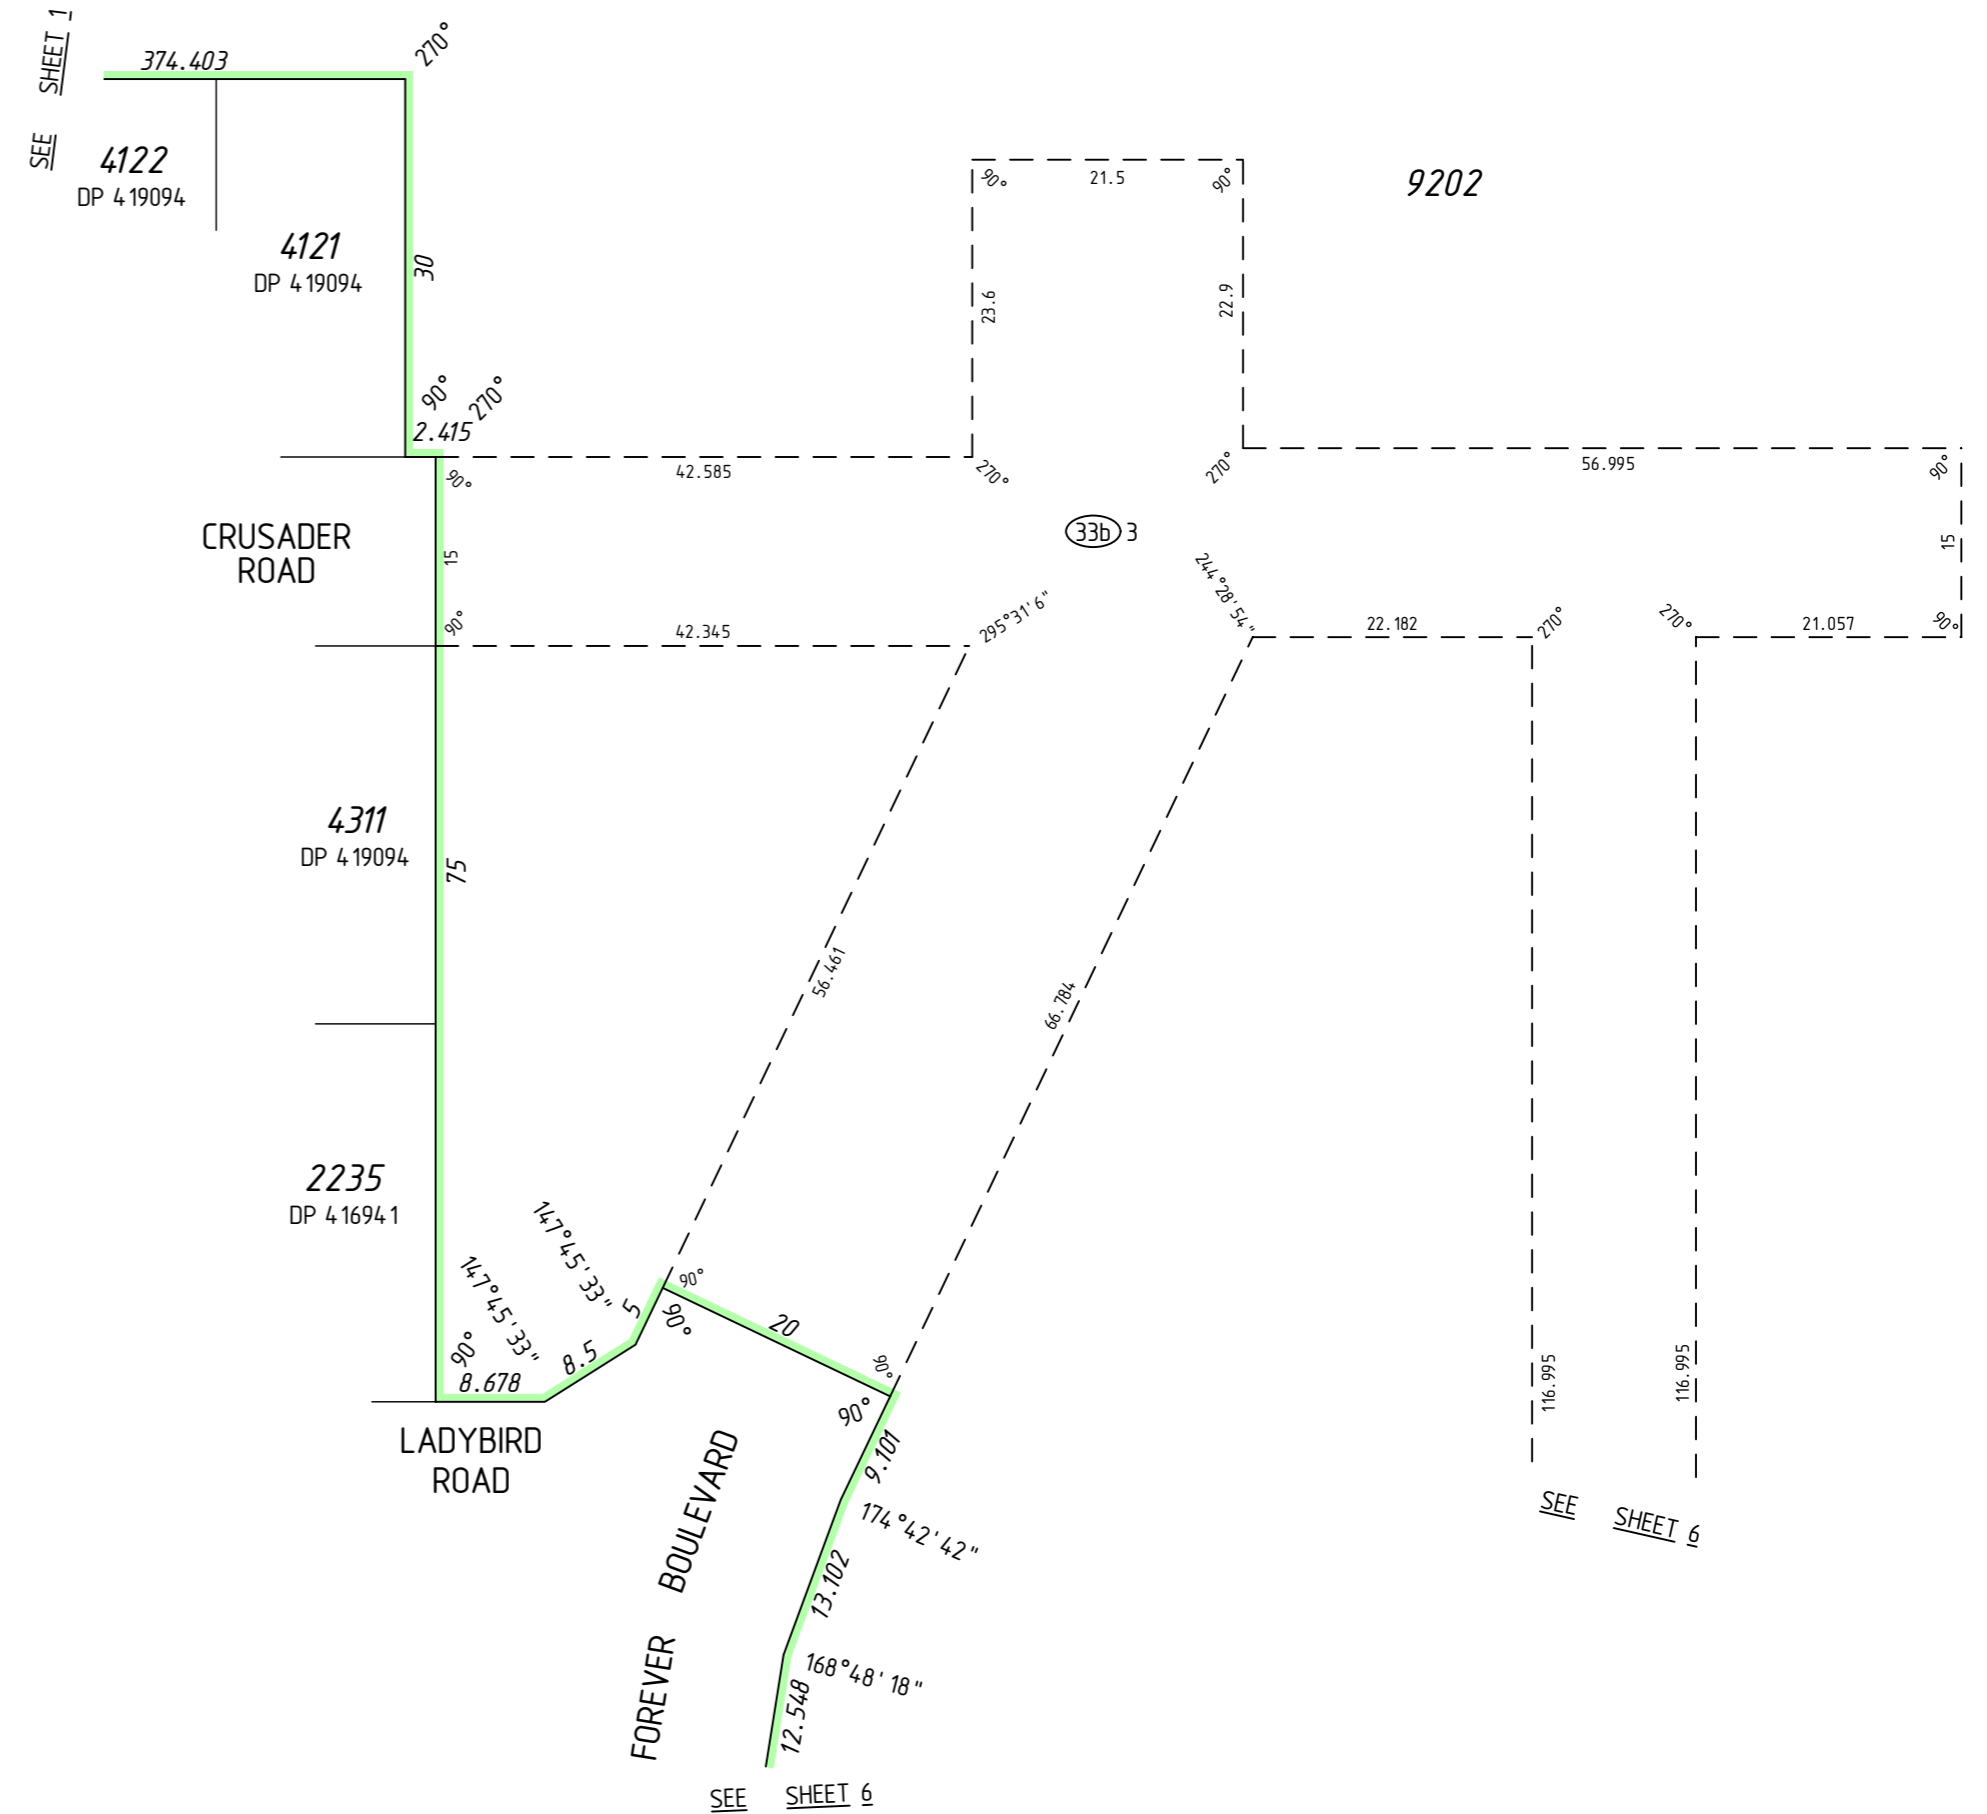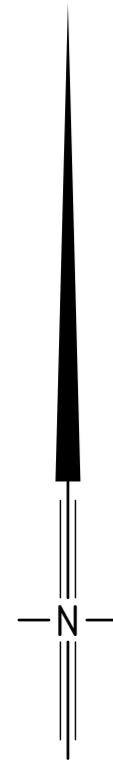


INTERESTS AND NOTIFICATIONS

| SUBJECT | PURPOSE | STATUTORY REFERENCE | ORIGIN | LAND BURDENED | BENEFIT TO | COMMENTS |
|---------|-------------------------------|---------------------------------------|-----------------|---------------------------------------|----------------------------------|----------------------|
| (33b) 5 | EASEMENT (Sewerage) | SEC 167 OF THE P. & D. ACT REG 33 (b) | DP 407382 | LOT 9202 | WATER CORPORATION | |
| (33b) 6 | EASEMENT (Water Supply) | SEC 167 OF THE P. & D. ACT REG 33 (b) | DP 407382 | LOT 9202 | WATER CORPORATION | |
| (33c) | EASEMENT (Electricity Supply) | SEC 167 OF THE P. & D. ACT REG 33 (c) | DP 407382 | LOT 9202 | ELECTRICITY NETWORKS CORPORATION | |
| (33c) 2 | EASEMENT (Electricity Supply) | SEC 167 OF THE P. & D. ACT REG 33 (c) | DP 403913 | LOT 9202 | ELECTRICITY NETWORKS CORPORATION | |
| (33a) | EASEMENT (Drainage) | SEC 167 OF THE P. & D. ACT REG 33 (a) | DP 404808 | LOT 9202 | CITY OF WANNEROO | |
| (33c) 5 | EASEMENT (Electricity Supply) | SEC 167 OF THE P. & D. ACT REG 33 (c) | DP 413141 | LOT 9202 | ELECTRICITY NETWORKS CORPORATION | |
| (33b) 2 | EASEMENT (Sewerage) | SEC 167 OF THE P. & D. ACT REG 33 (b) | DP 416765 | LOT 9202 | WATER CORPORATION | |
| (33c) 1 | EASEMENT (Electricity Supply) | SEC 167 OF THE P. & D. ACT REG 33 (c) | DP 416765 | LOT 9202 | ELECTRICITY NETWORKS CORPORATION | |
| (33b) 3 | EASEMENT (Sewerage) | SEC 167 OF THE P. & D. ACT REG 33 (b) | DP 419094 | LOT 9202 | WATER CORPORATION | |
| | RESTRICTIVE COVENANT | SEC 136D OF THE T.L.A. | THIS PLAN & DOC | ALL LOTS EXCEPT 9202 | ALL LOTS EXCEPT 9202 | |
| | NOTIFICATION | SEC 165 OF THE P. & D. ACT | DOC | LOTS 4751-4757, 4761, 4814-4816, 4821 | | FIRE MANAGEMENT PLAN |

SURVEY CARRIED OUT UNDER REG 26A
SPECIAL SURVEY AREA GUIDELINES
SEE SURVEY SHEETS FOR SURVEY INFORMATION

USE ONLY THE SURVEY SHEET/S WHEN DETERMINING
THE TRUE FINAL POSITION AND TYPE OF ALL SURVEY
MARKS PLACED PERTAINING TO THIS PLAN.

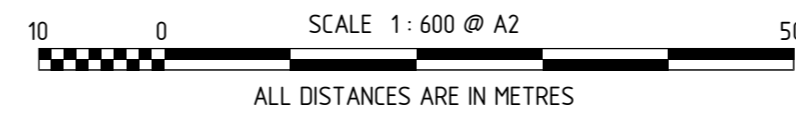

MNG Ref : 94163dp-1269b - STAGE 44B - DP419655.CSD

FINAL

LICENSED SURVEYOR

DATE



DEPOSITED PLAN

419655


SHEET 03 OF 06 SHEETS
VERSION 1

FOR HEADING SEE SHEET 1

FOR INTERESTS AND NOTIFICATIONS
SEE SHEET 3

SEE SHEET 1

SEE SHEET 6

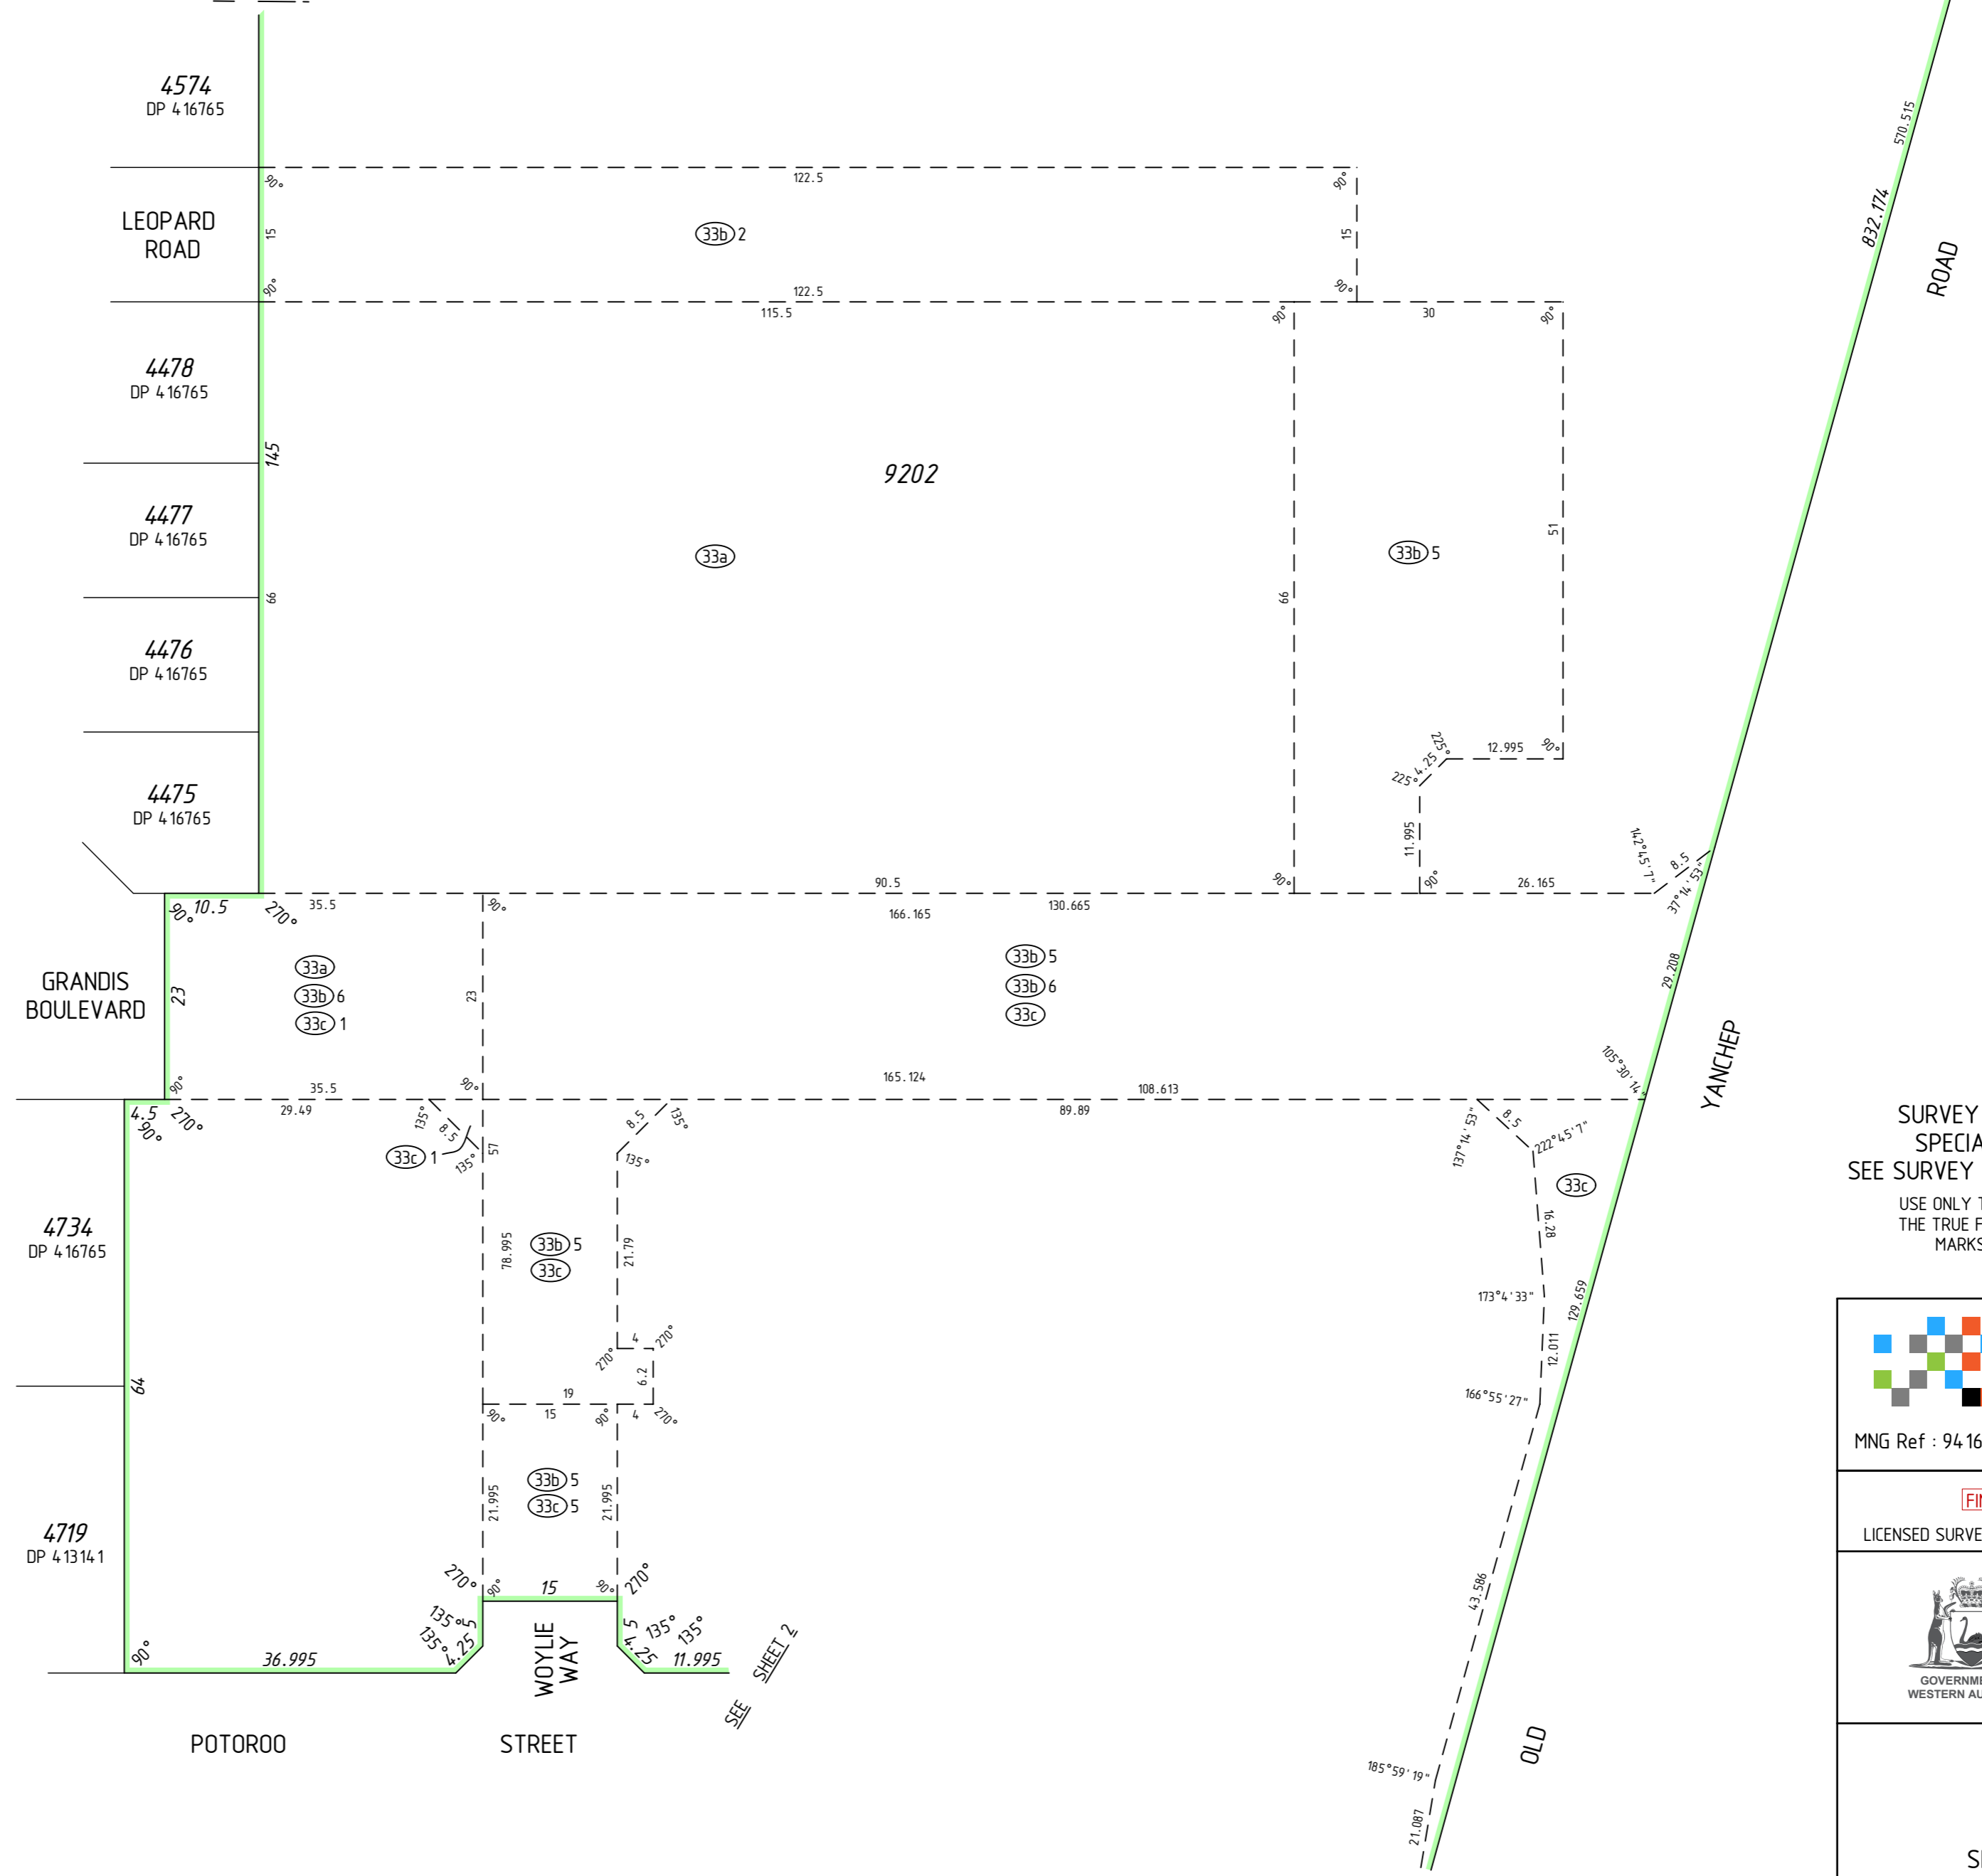

SURVEY CARRIED OUT UNDER REG 26A
SPECIAL SURVEY AREA GUIDELINES
SEE SURVEY SHEETS FOR SURVEY INFORMATION
USE ONLY THE SURVEY SHEET/S WHEN DETERMINING
THE TRUE FINAL POSITION AND TYPE OF ALL SURVEY
MARKS PLACED PERTAINING TO THIS PLAN.




MNG Ref : 94.163dp-1269b - STAGE 44B - DP4.19655.CSD

FINAL
LICENSED SURVEYOR _____ DATE _____






DEPOSITED PLAN
4 19655
SHEET 04 OF 06 SHEETS
VERSION 1

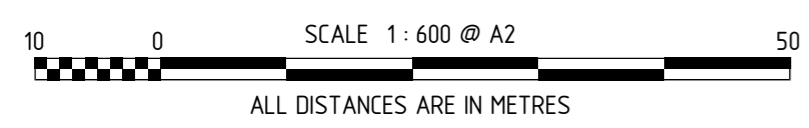

HELD BY LANDGATE IN DIGITAL FORMAT ONLY

SEE SHEET 2

FOR HEADING SEE SHEET 1

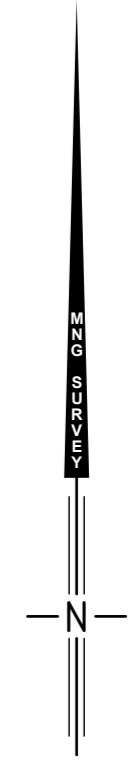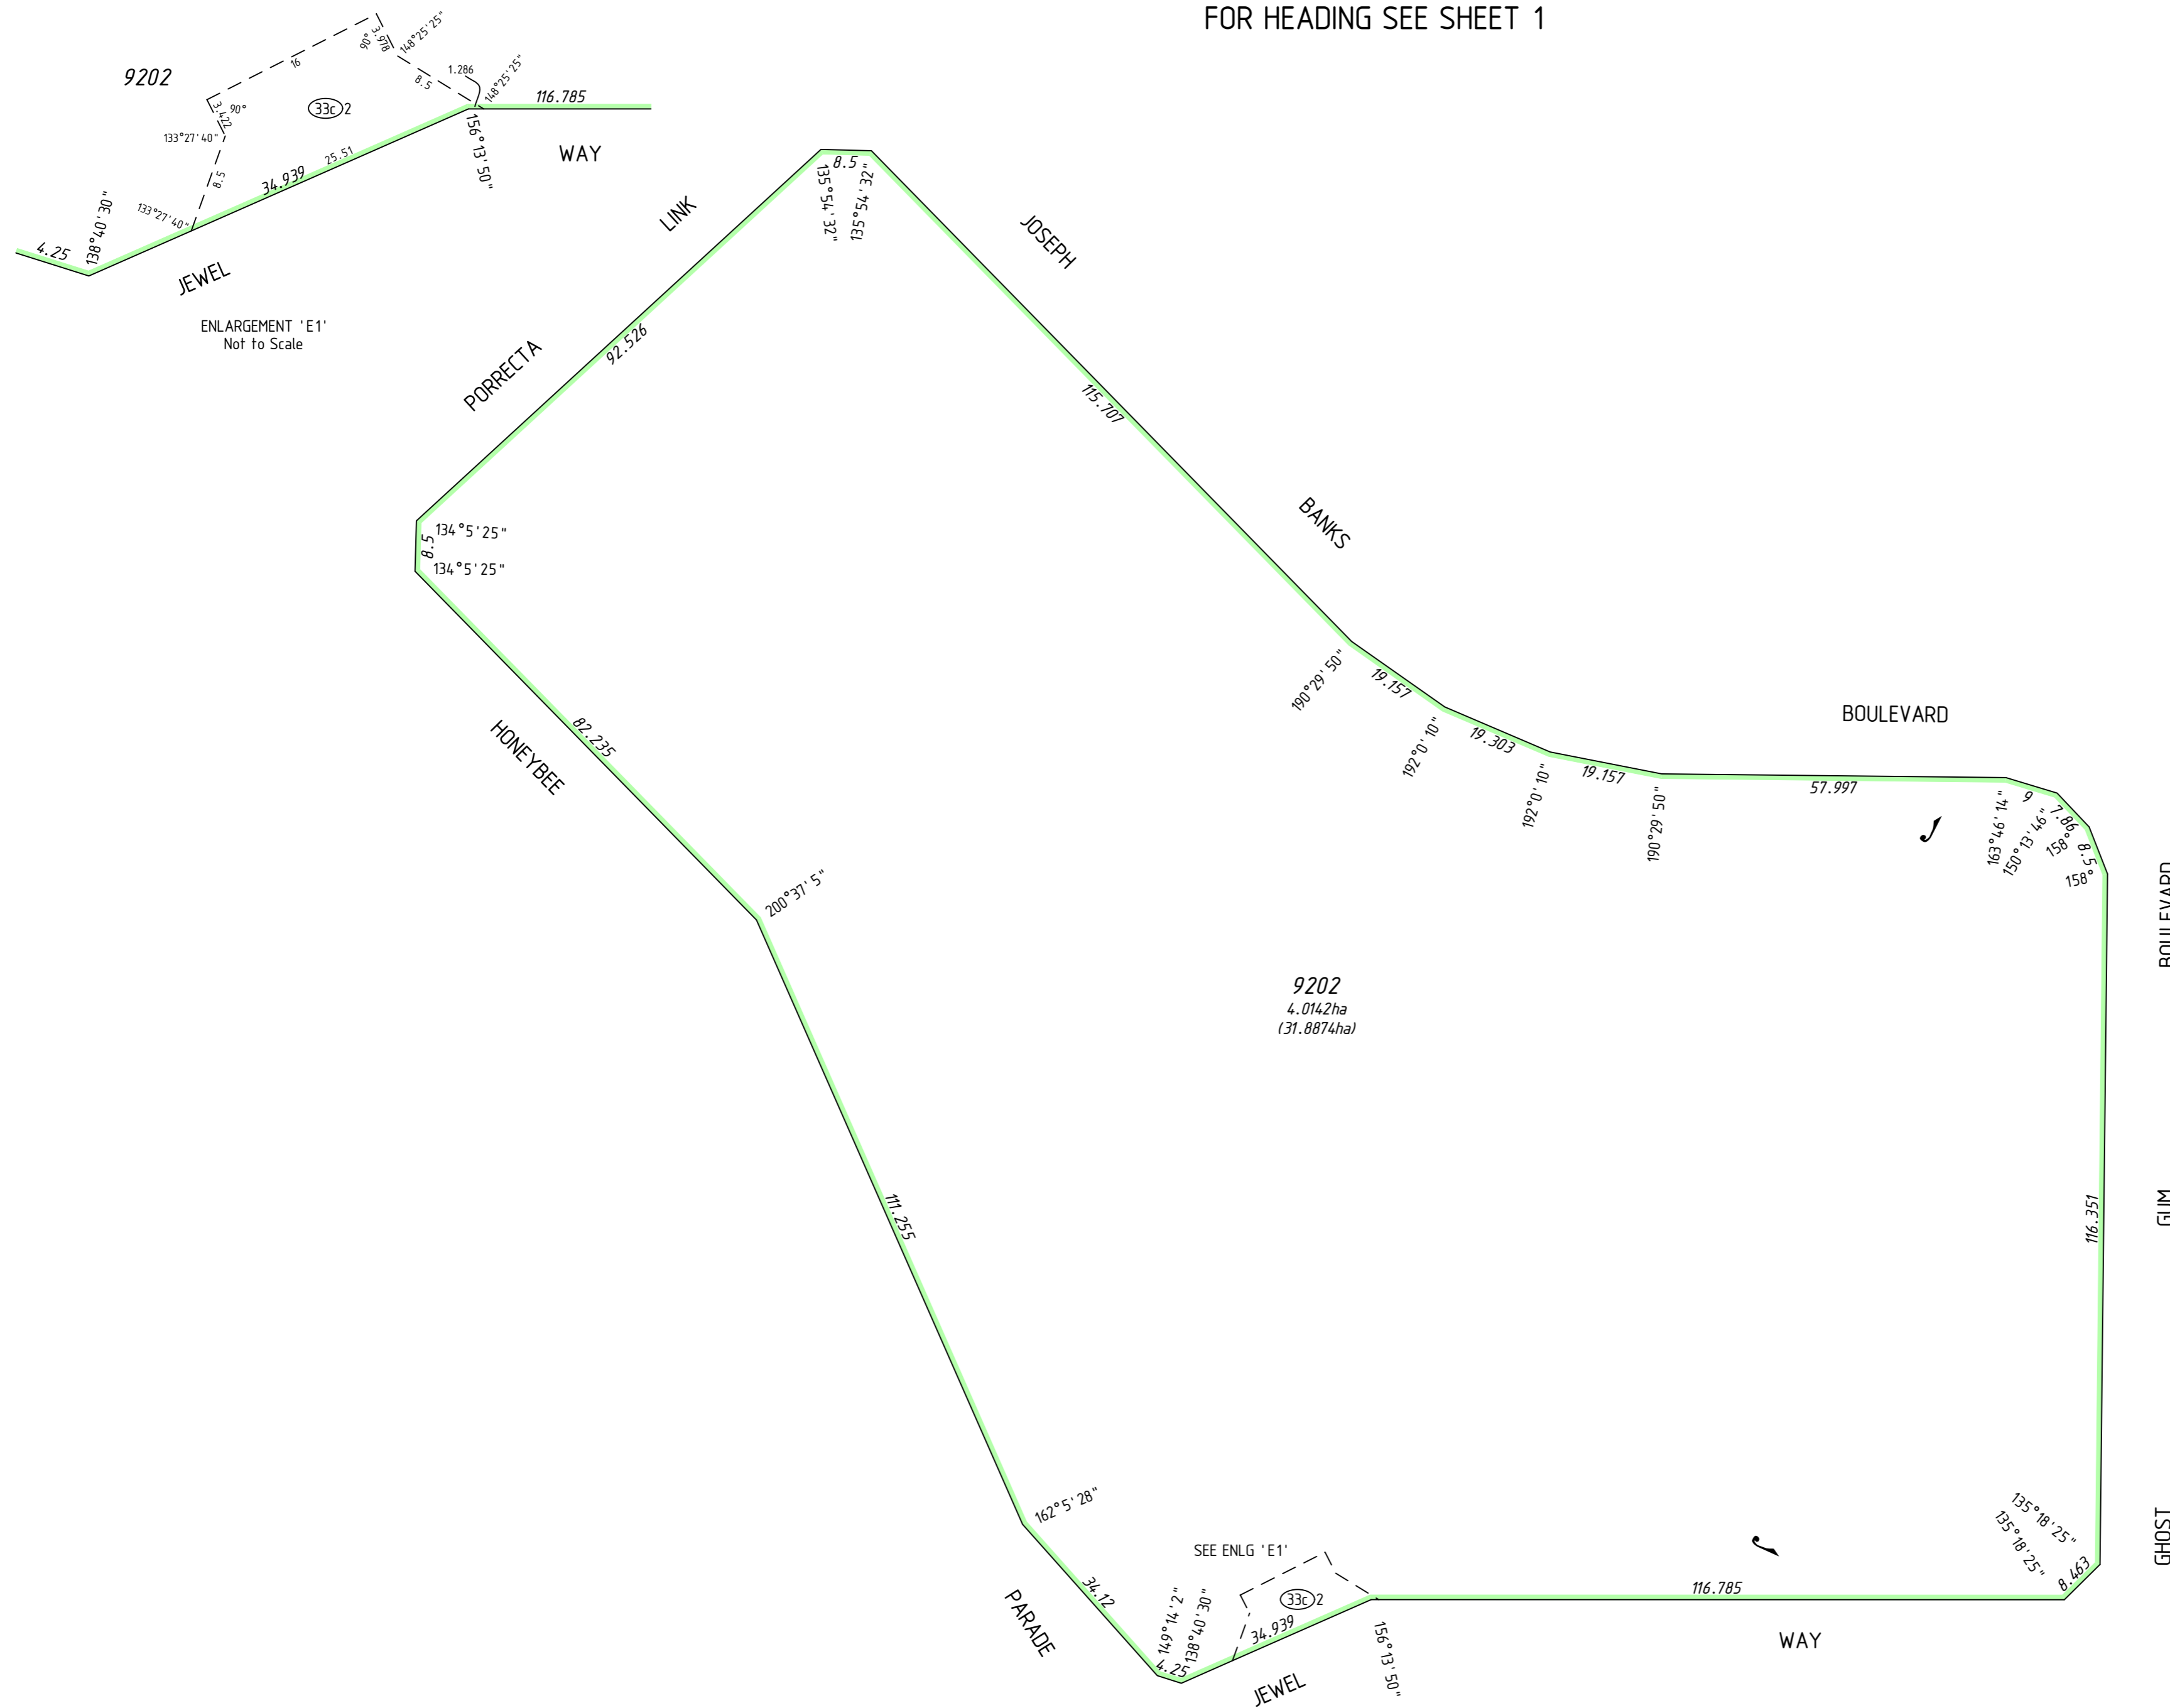

FOR INTERESTS AND NOTIFICATIONS SEE SHEET 3



MNG Ref : 94 163dp-1269b - STAGE 44B - DP4 19655 .CSD

| | |
|-------------------|------|
| FINAL | DATE |
| LICENSED SURVEYOR | |


 

DEPOSITED PLAN
4 19655
SHEET 05 OF 06 SHEETS
VERSION 1

SURVEY CARRIED OUT UNDER REG 26A
SPECIAL SURVEY AREA GUIDELINES
SEE SURVEY SHEETS FOR SURVEY INFORMATION
USE ONLY THE SURVEY SHEET/S WHEN DETERMINING
THE TRUE FINAL POSITION AND TYPE OF ALL SURVEY
MARKS PLACED PERTAINING TO THIS PLAN.

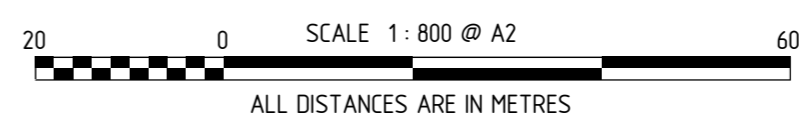


HELD BY LANDGATE IN DIGITAL FORMAT ONLY

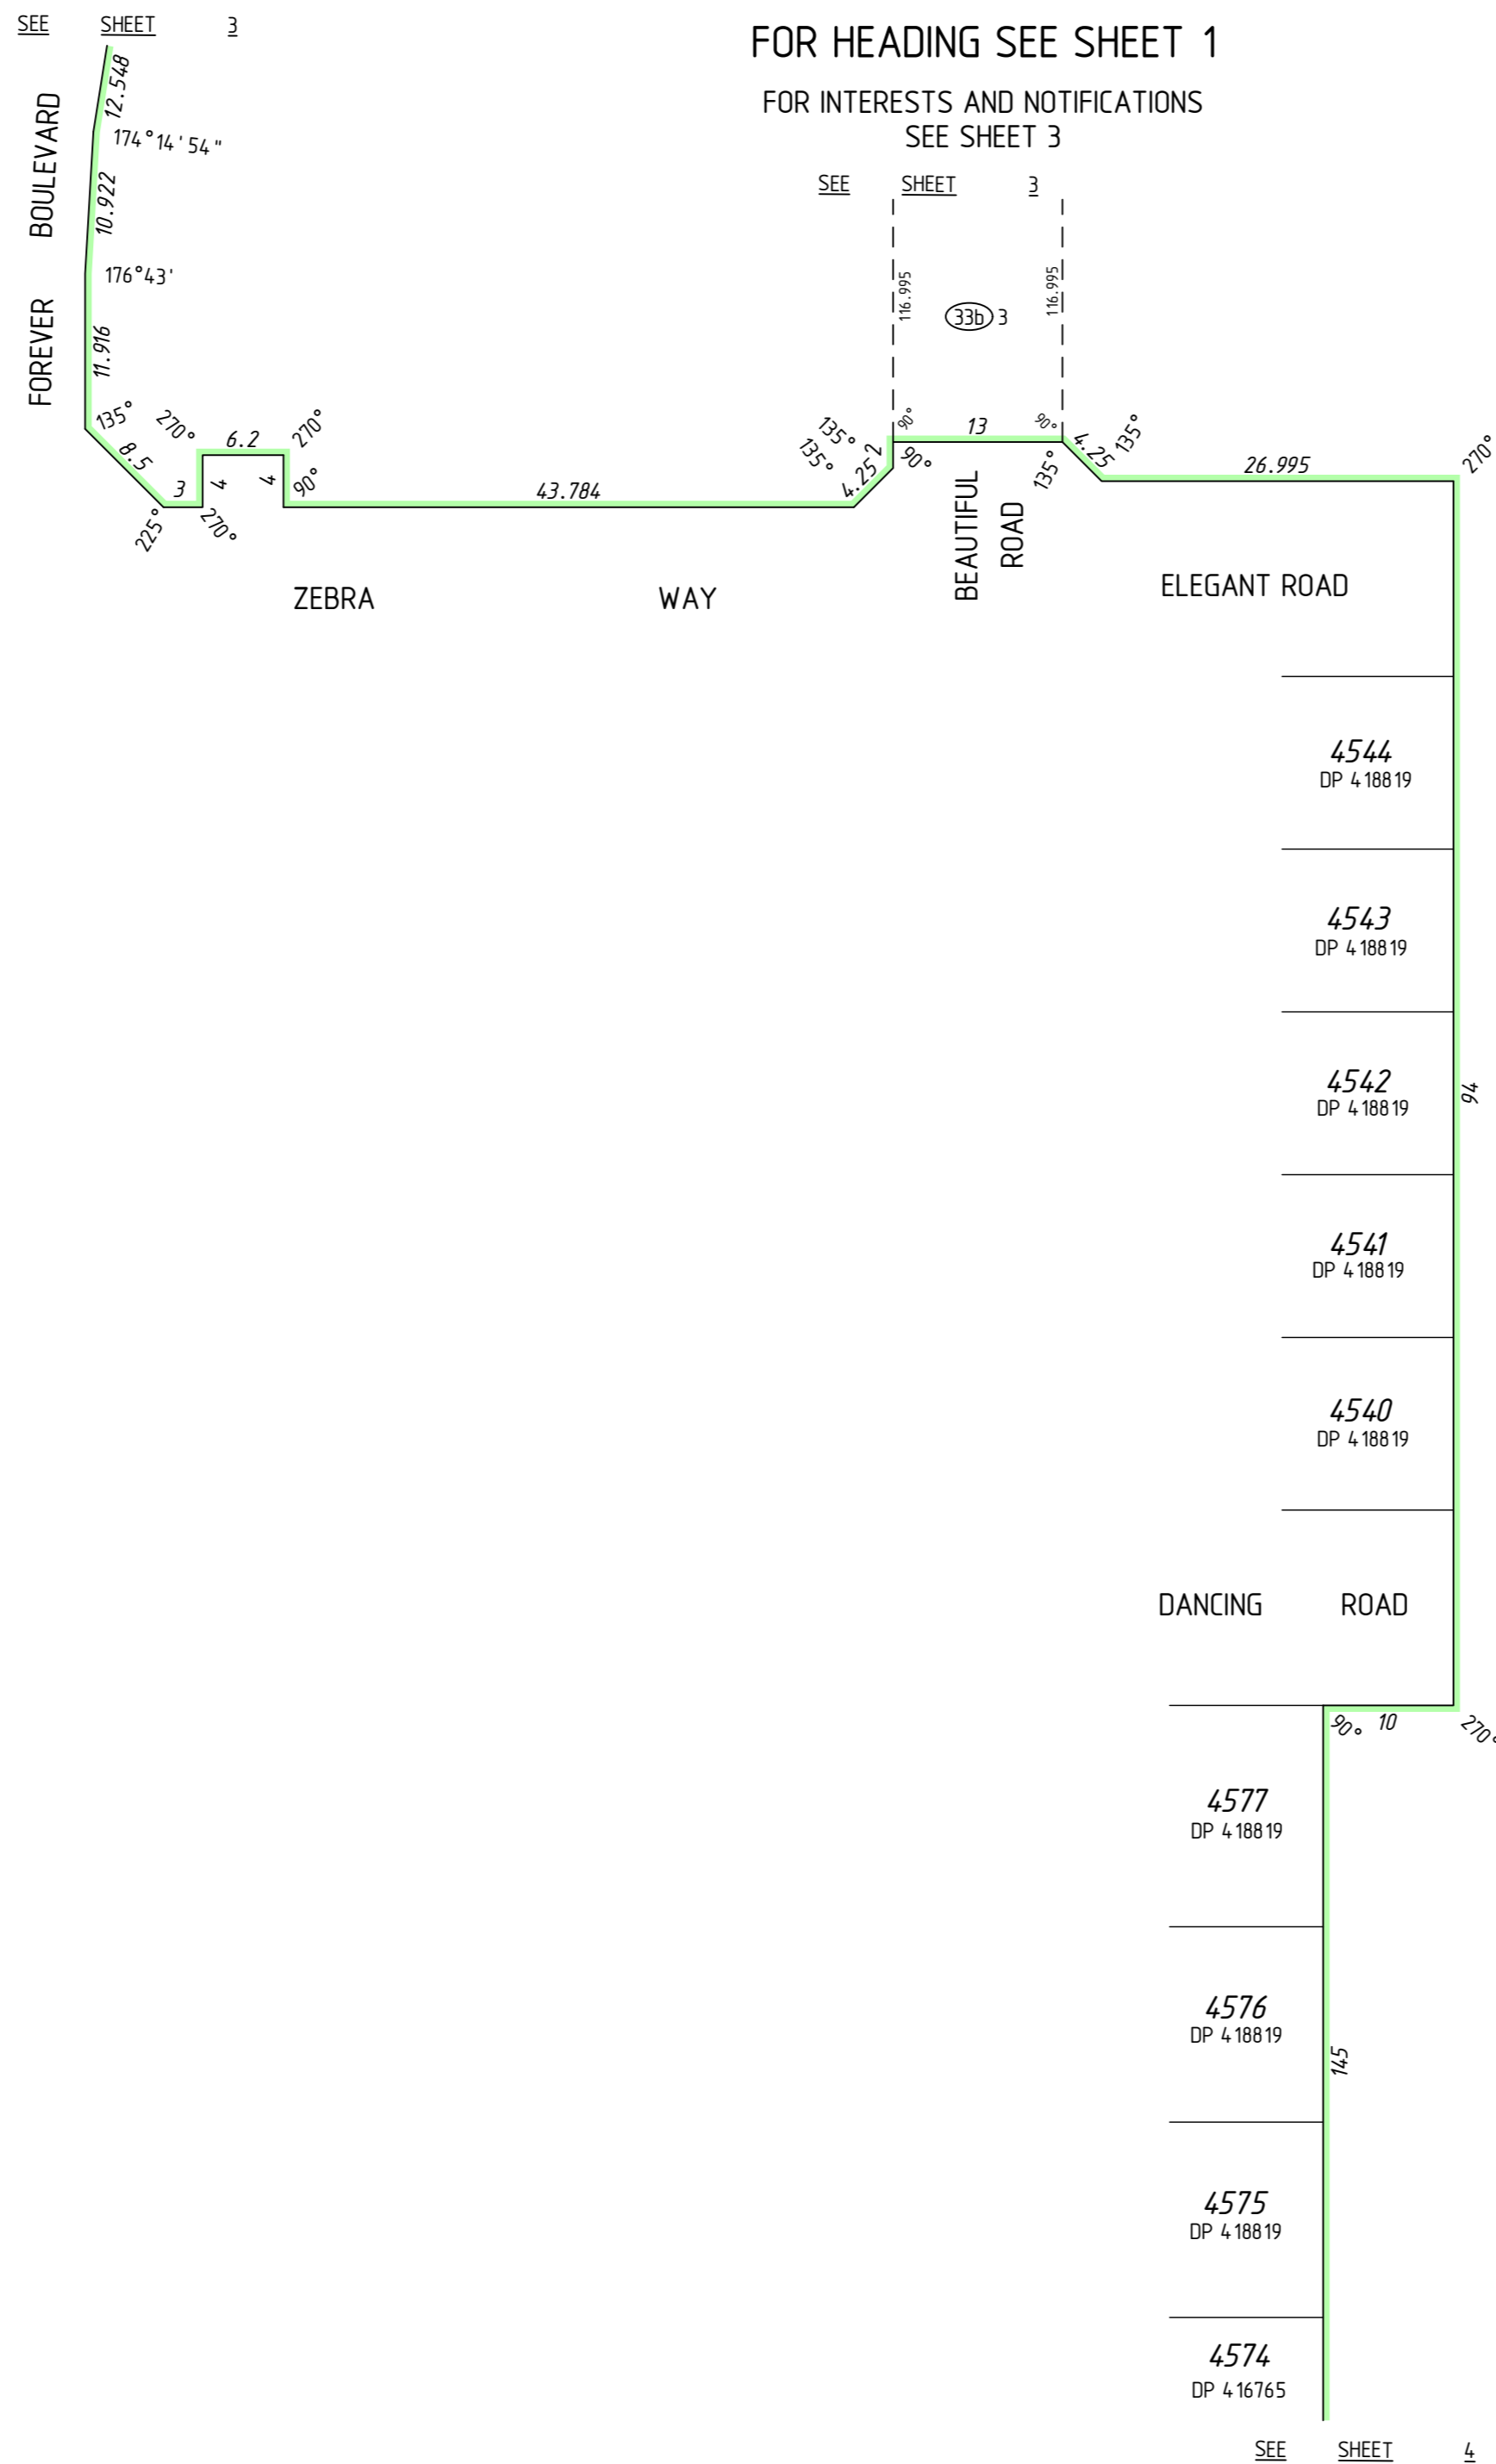

9202

SURVEY CARRIED OUT UNDER REG 26A
SPECIAL SURVEY AREA GUIDELINES
SEE SURVEY SHEETS FOR SURVEY INFORMATION

USE ONLY THE SURVEY SHEET/S WHEN DETERMINING
THE TRUE FINAL POSITION AND TYPE OF ALL SURVEY
MARKS PLACED PERTAINING TO THIS PLAN.

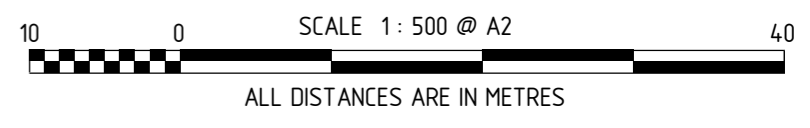

MNG Ref : 94.163dp-1269b - STAGE 44B - DP4.19655.CSD

FINAL

LICENSED SURVEYOR DATE



DEPOSITED PLAN
4 19655
SHEET 06 OF 06 SHEETS
VERSION 1

FOR HEADING SEE SHEET 1

THIS SURVEY SHEET WILL BE
REPLACED BY THE SURVEY DATA



MNG Ref: 94.163dp-1269b



GOVERNMENT OF
WESTERN AUSTRALIA



DEPOSITED PLAN

4 19655

SURVEY SHEET